









PennState
College of Arts and Architecture







School of Theatre Scene Shop
310 Academic Activities Building
University Park, PA 16802
(814)863-2593



NOTES:

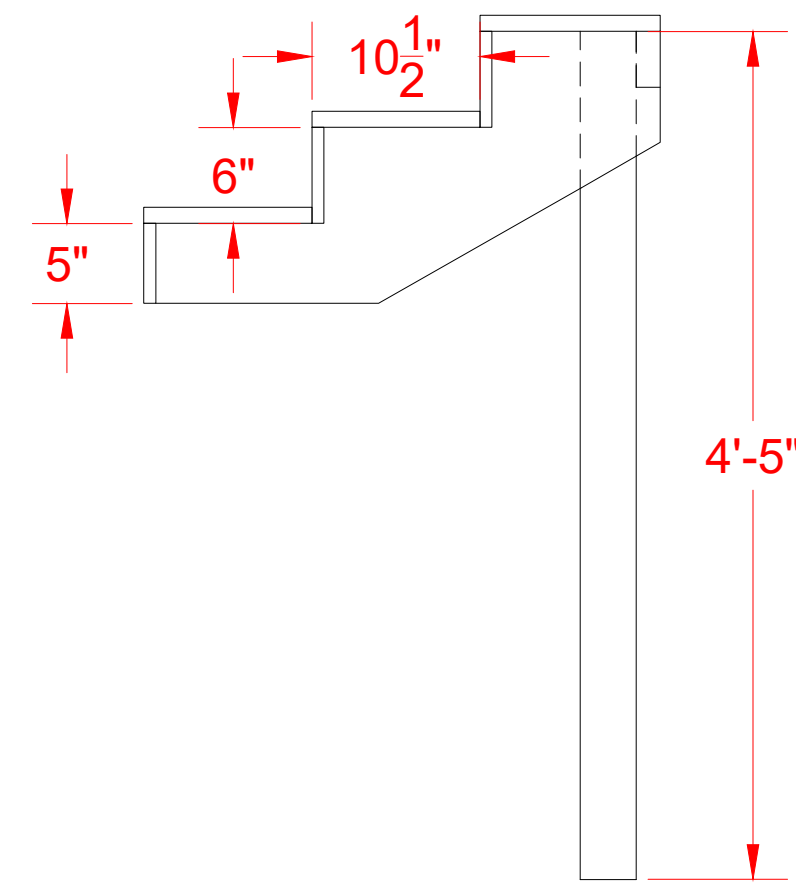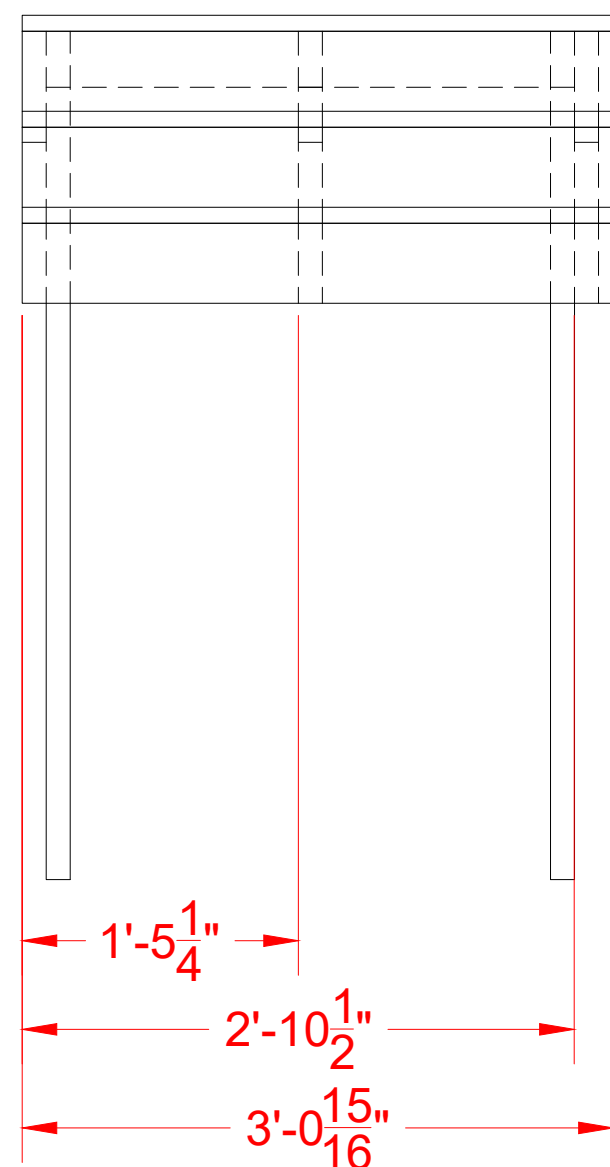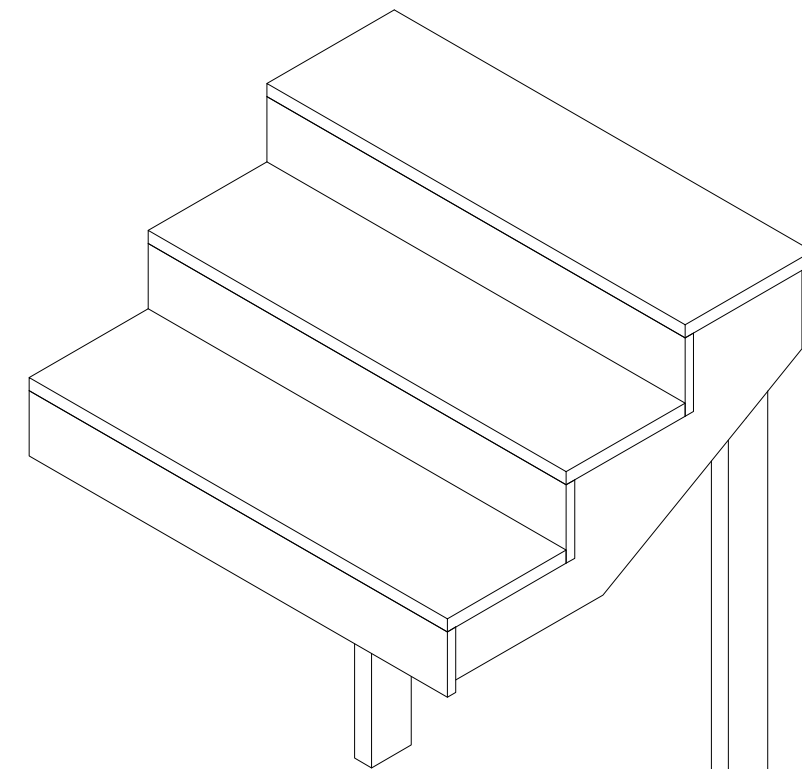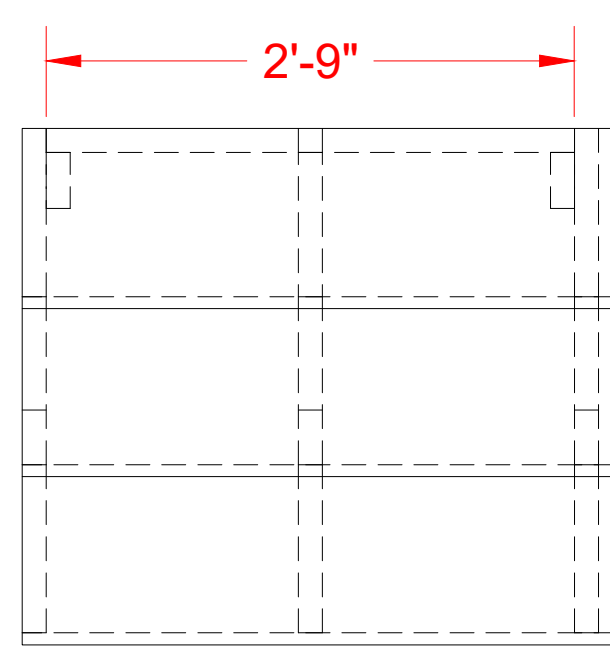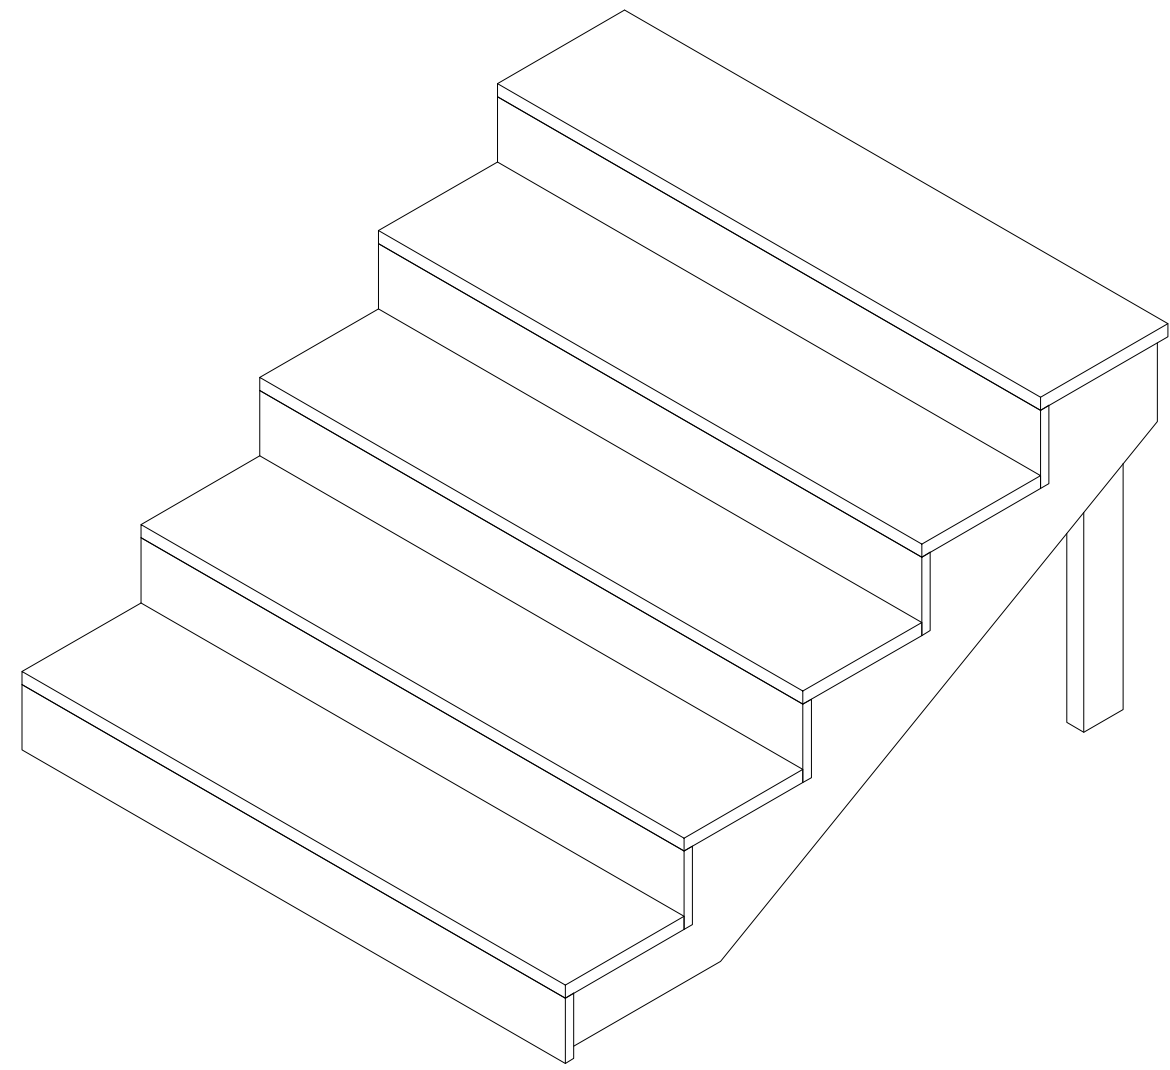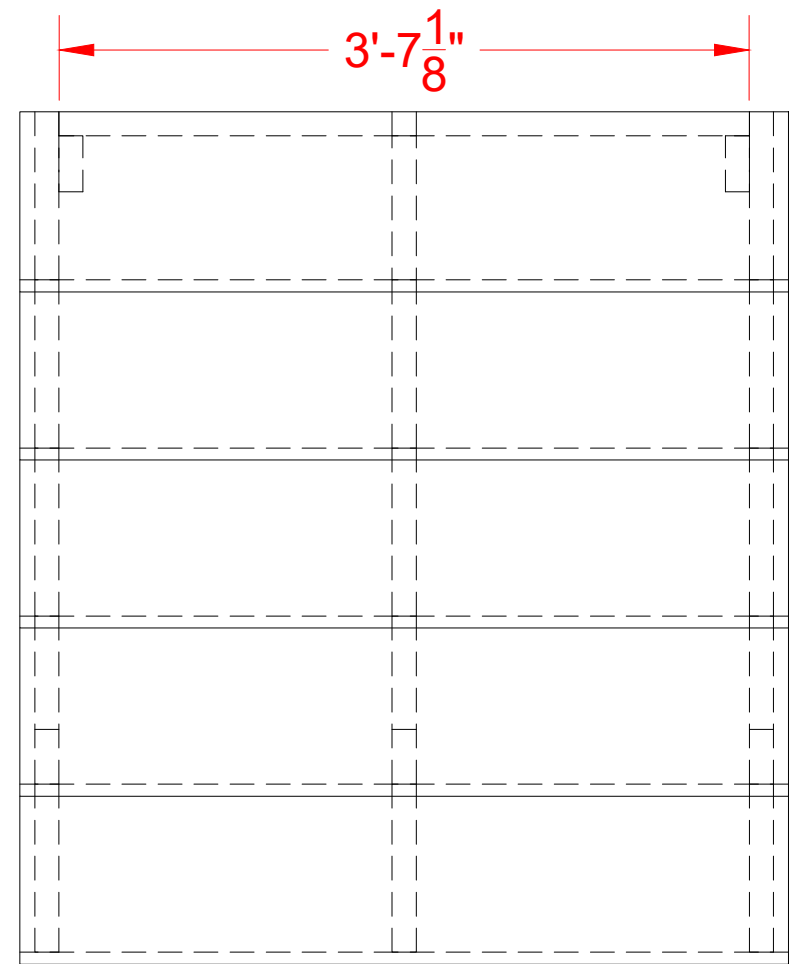


02 UPPER STAIR
101 SCALE: 1"=1'-0"

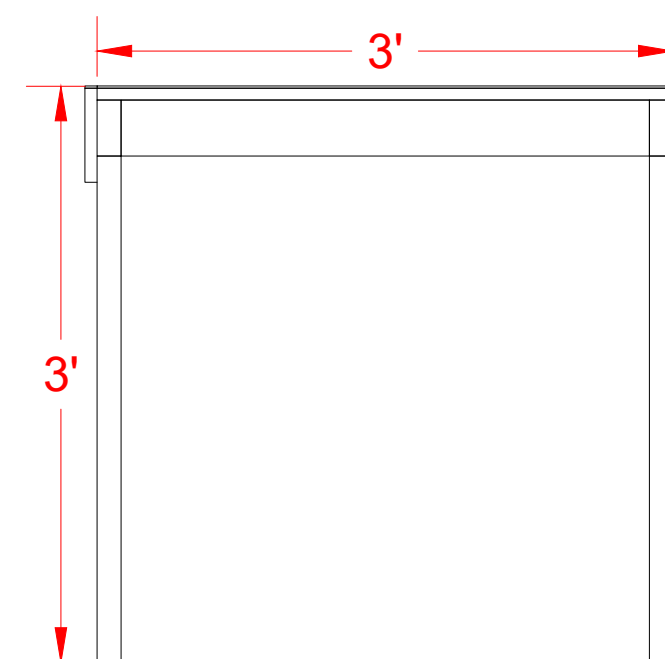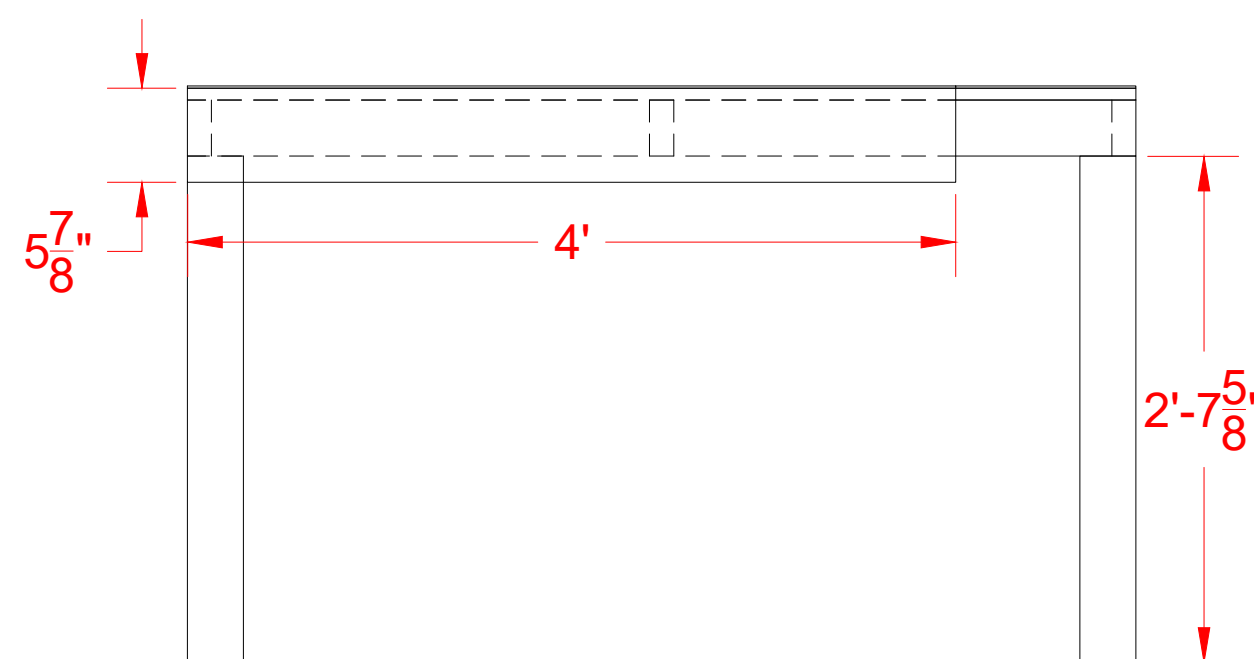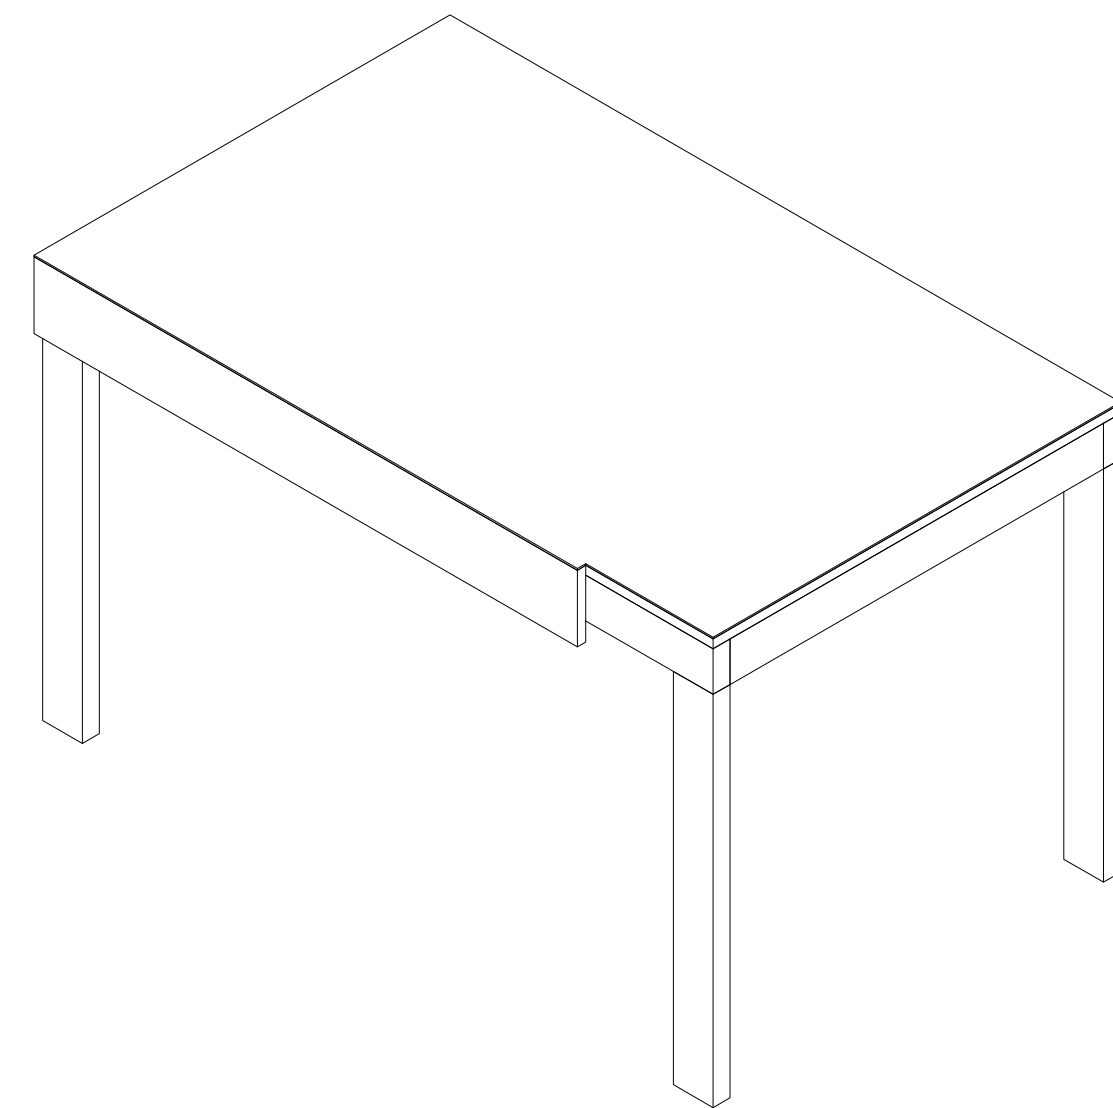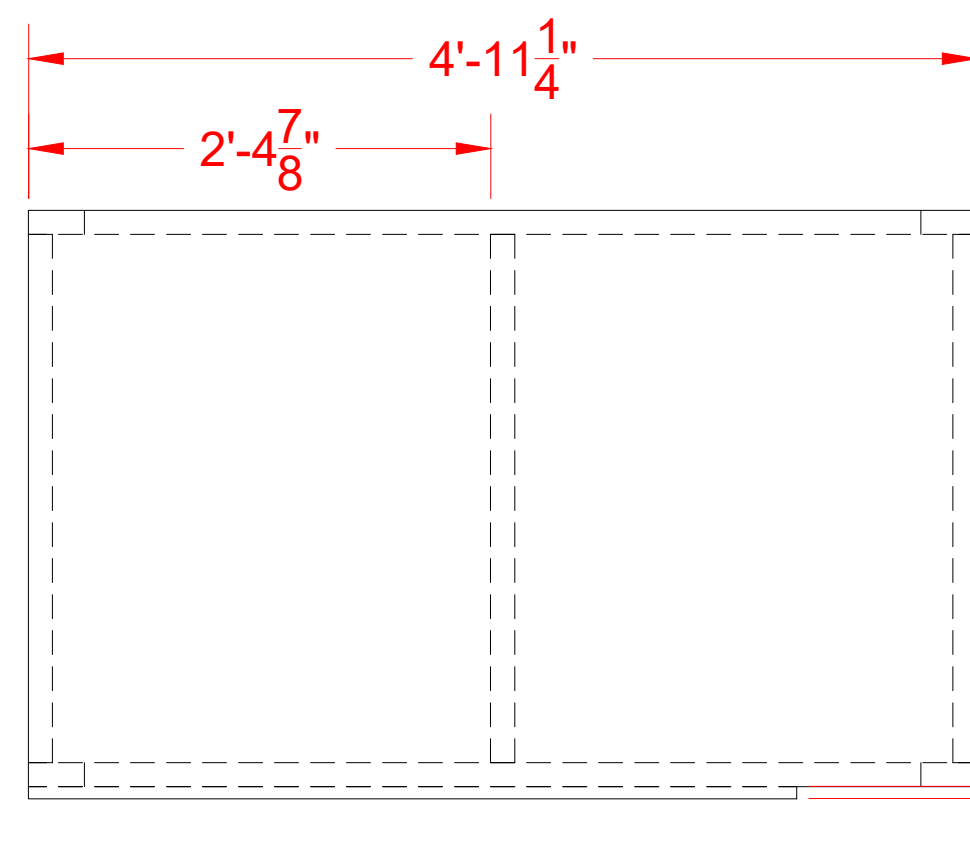


05 LOWER PLATFORM
101 SCALE: 1"=1'-0"

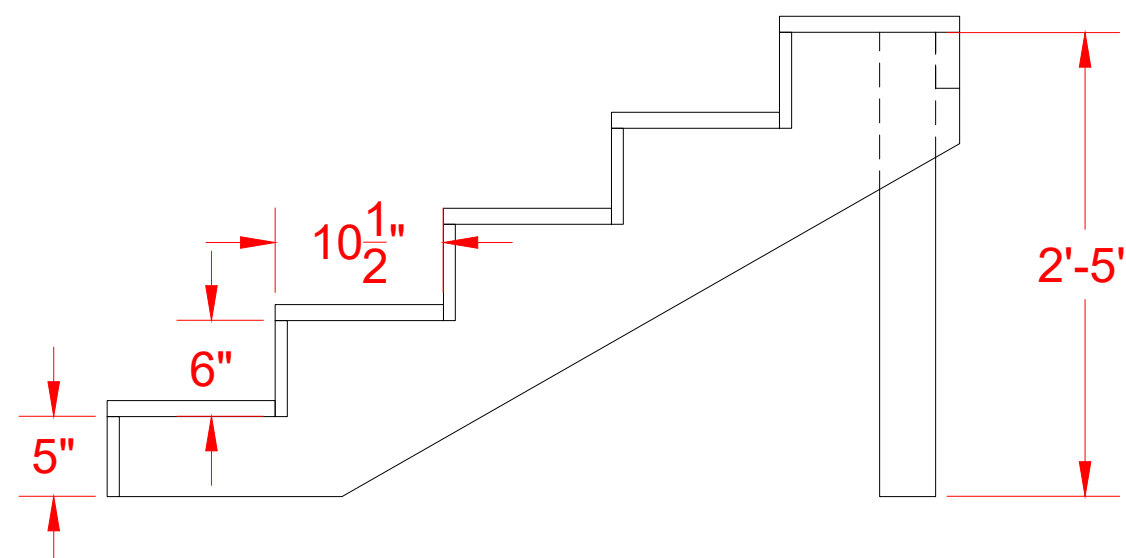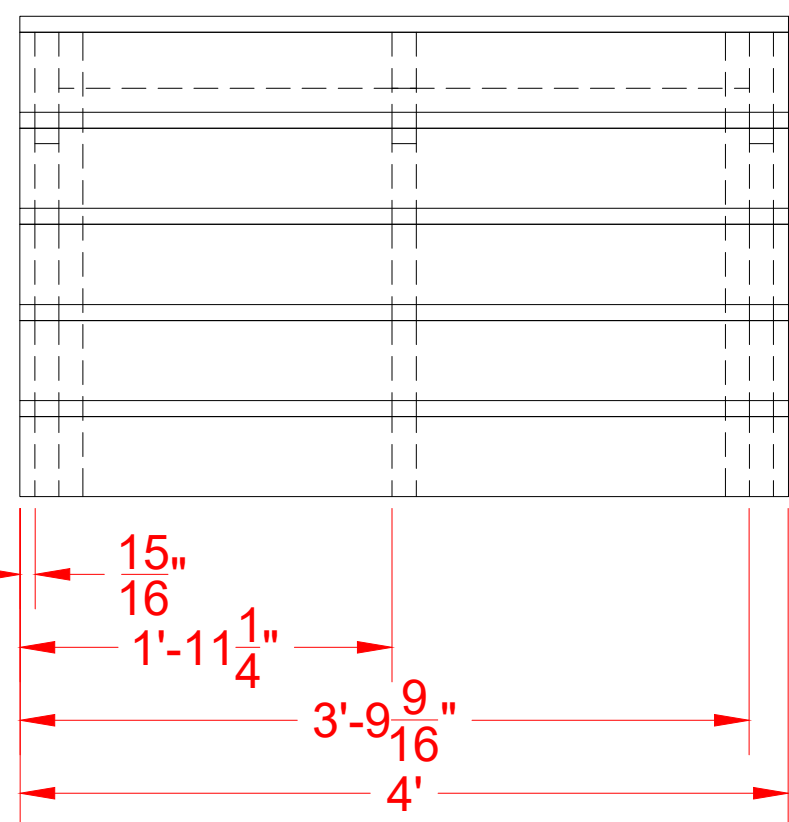

01 LOWER STAIR
101 SCALE: 1"=1'-0"

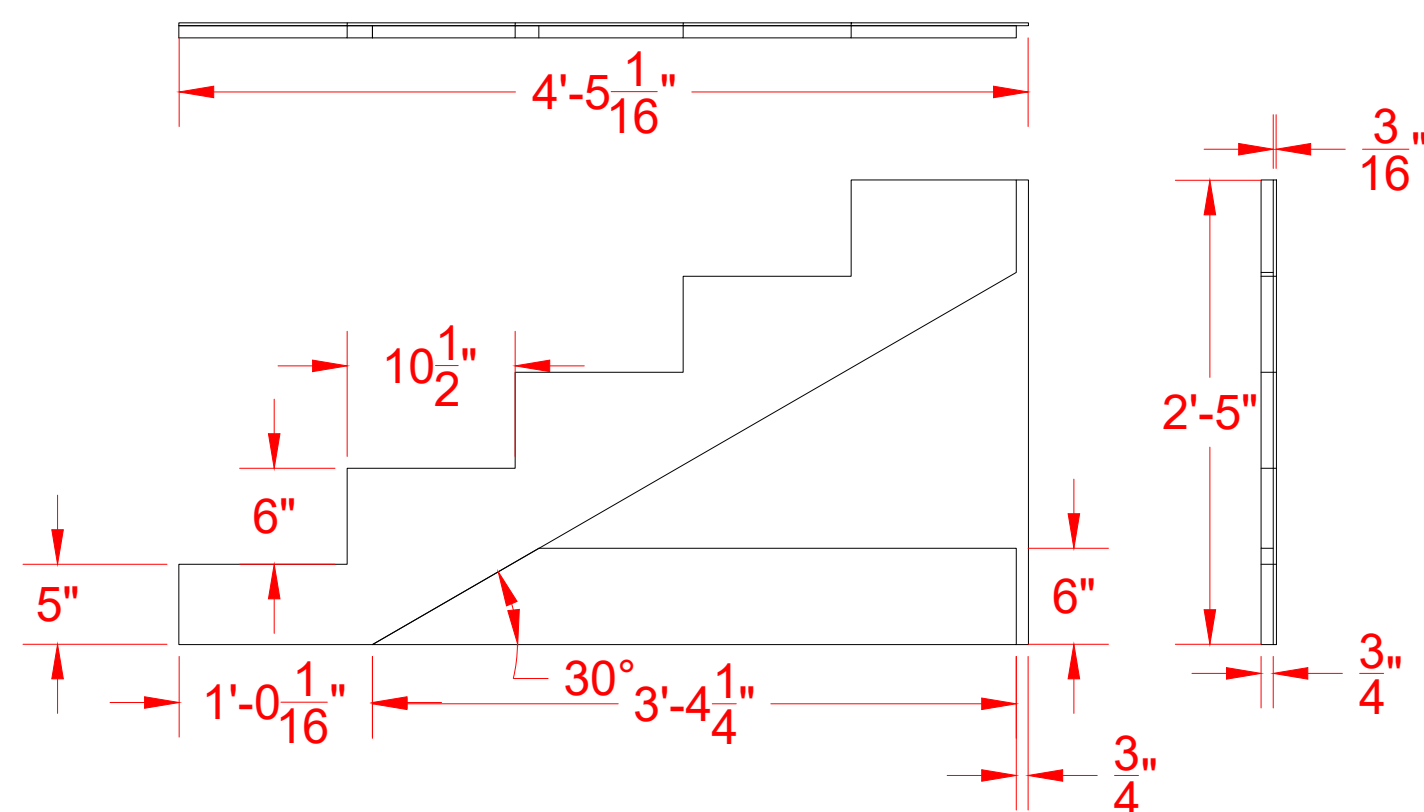

03 LOWER DETAIL FLAT
101 SCALE: 1"=1'-0"

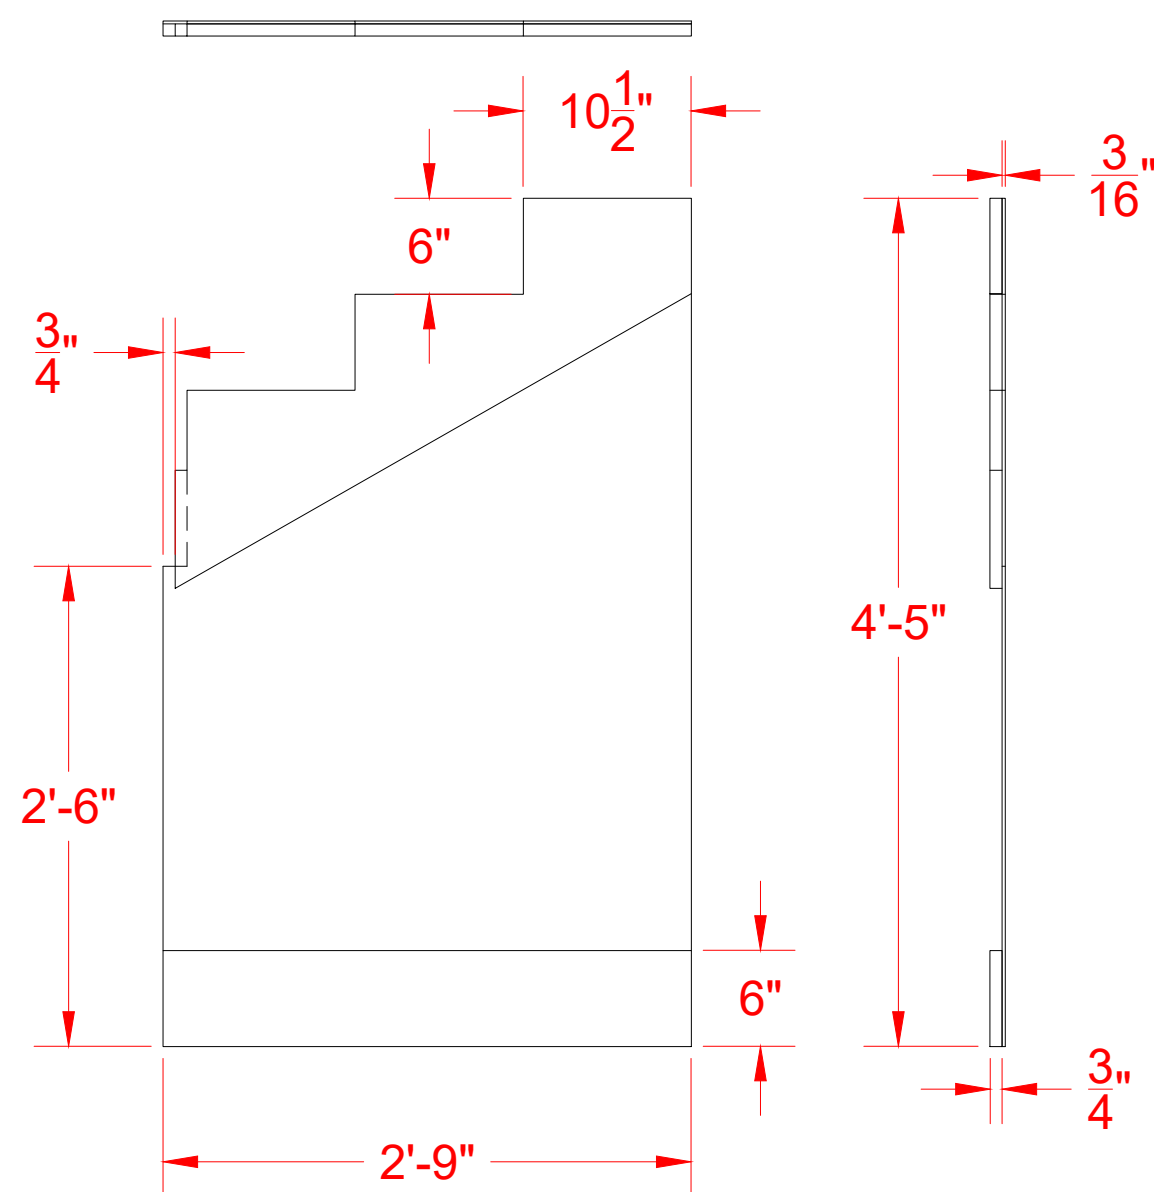

04 UPPER DETAIL FLAT
101 SCALE: 1"=1'-0"

C:\USERS\DANIEL\DOWNLOADED\STAIR PROJECT.DWG

PENN STATE CENTRE STAGE

STAIR PROJECT

DIRECTOR	CHRIS RUSSO
DESIGNER	DANIEL DEMBEK
SCALE	1" = 1'-0"
DATE	7/7/23
REVISION	11/22/2023
PLT DATE	

101