


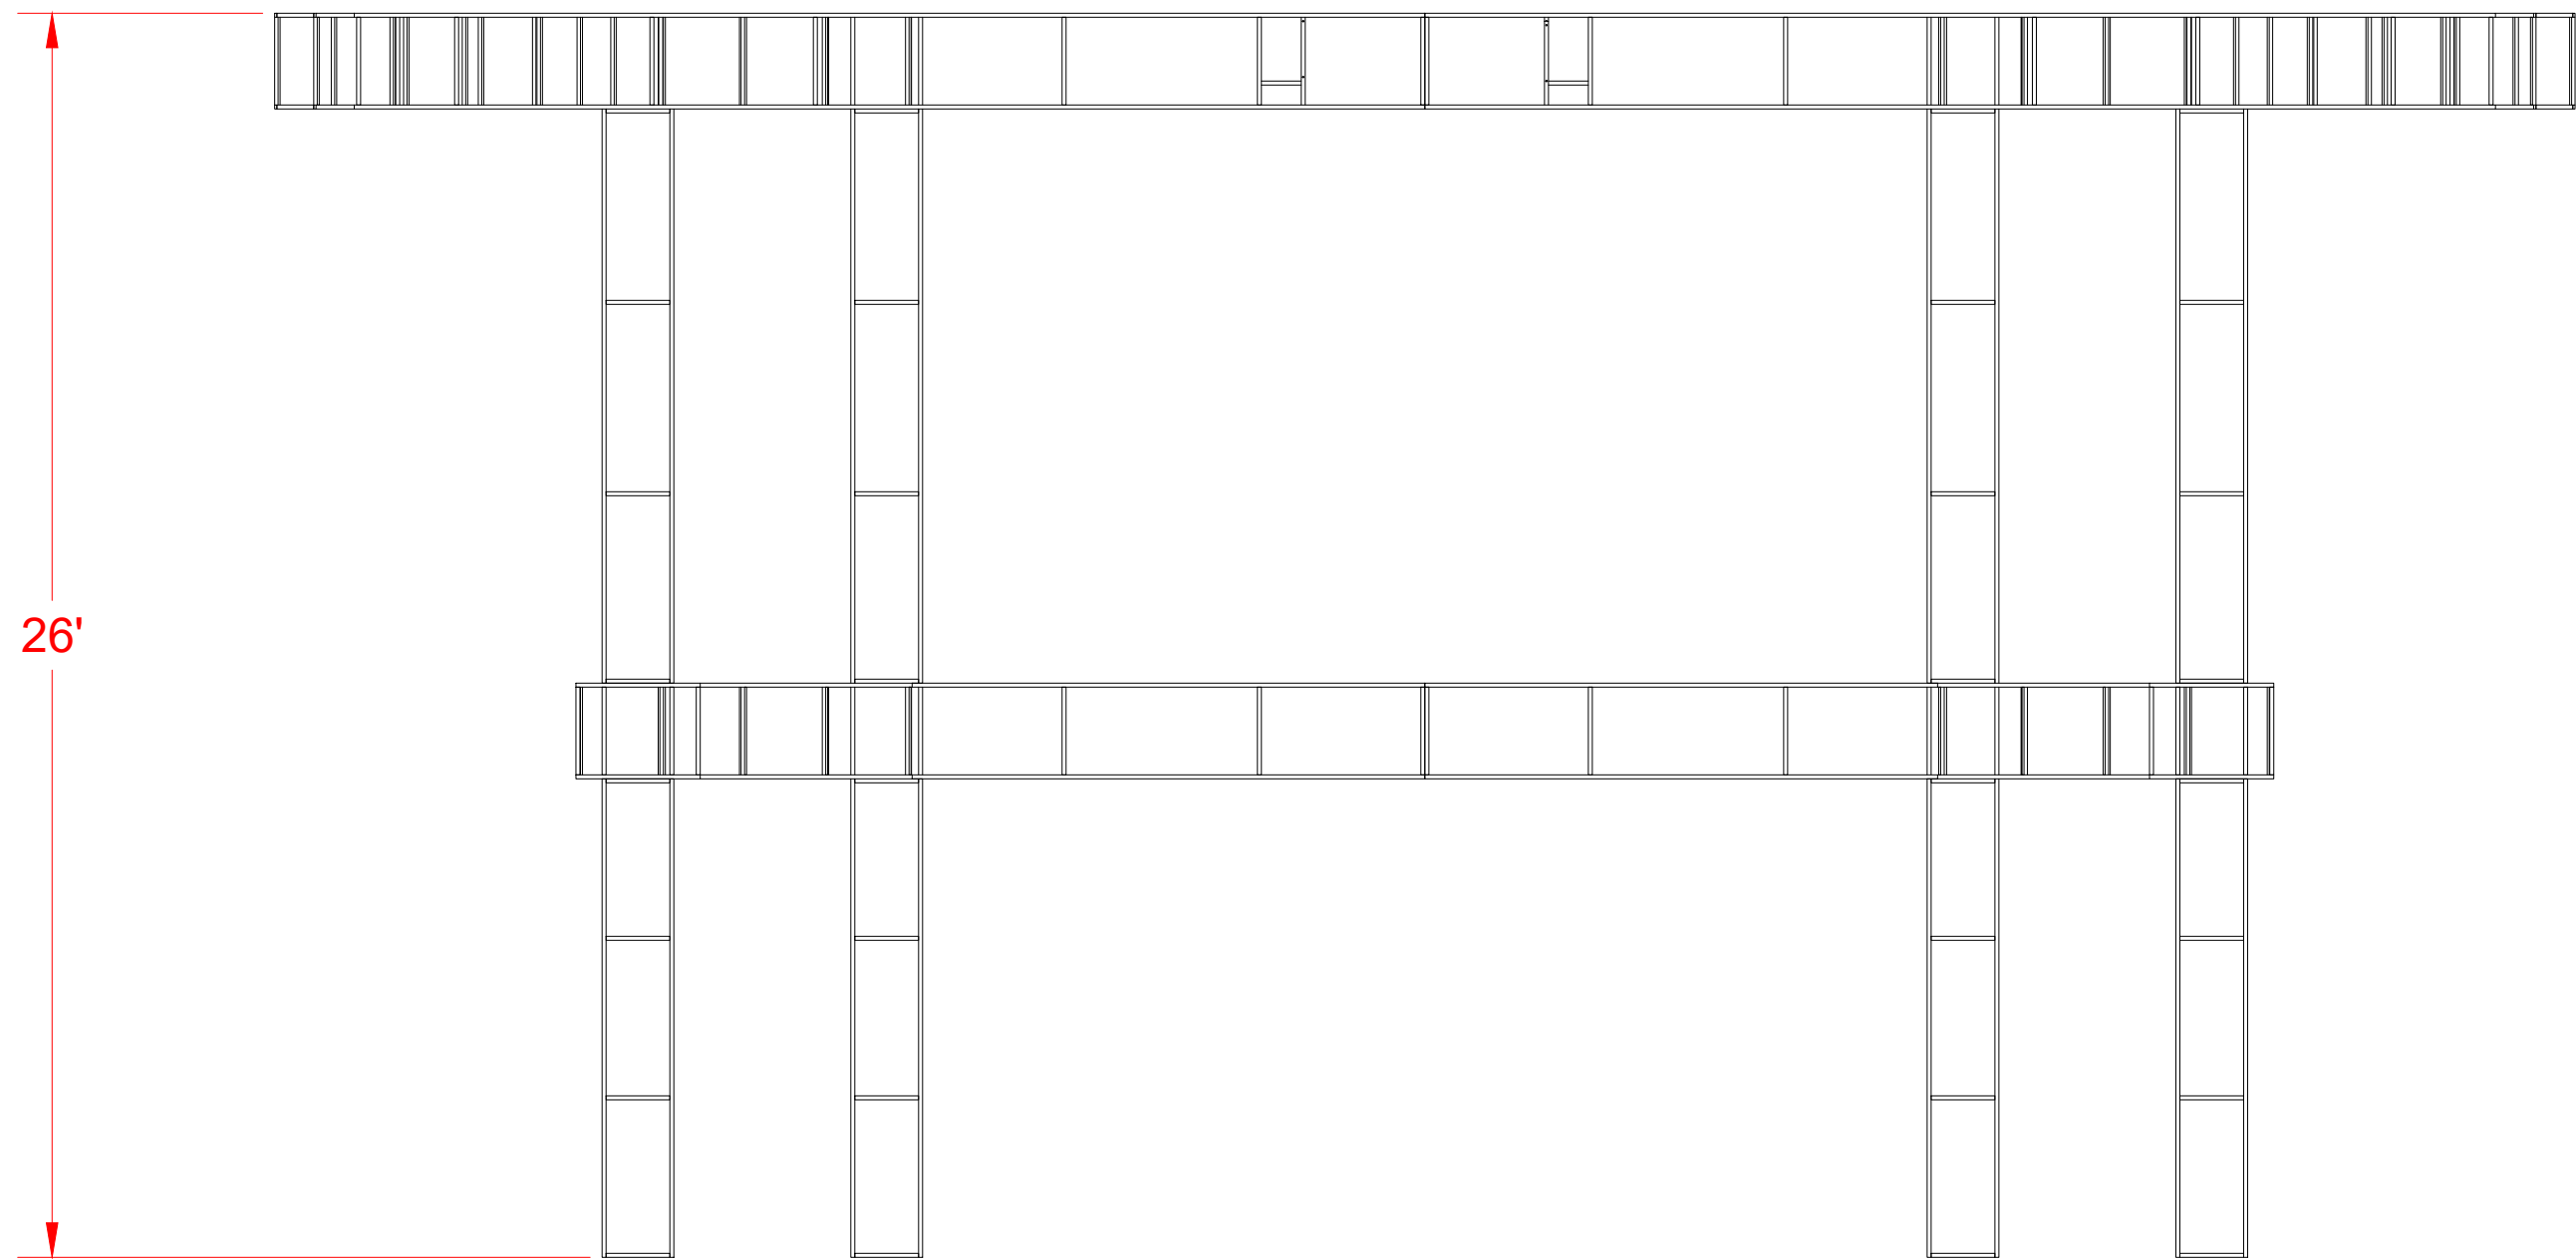


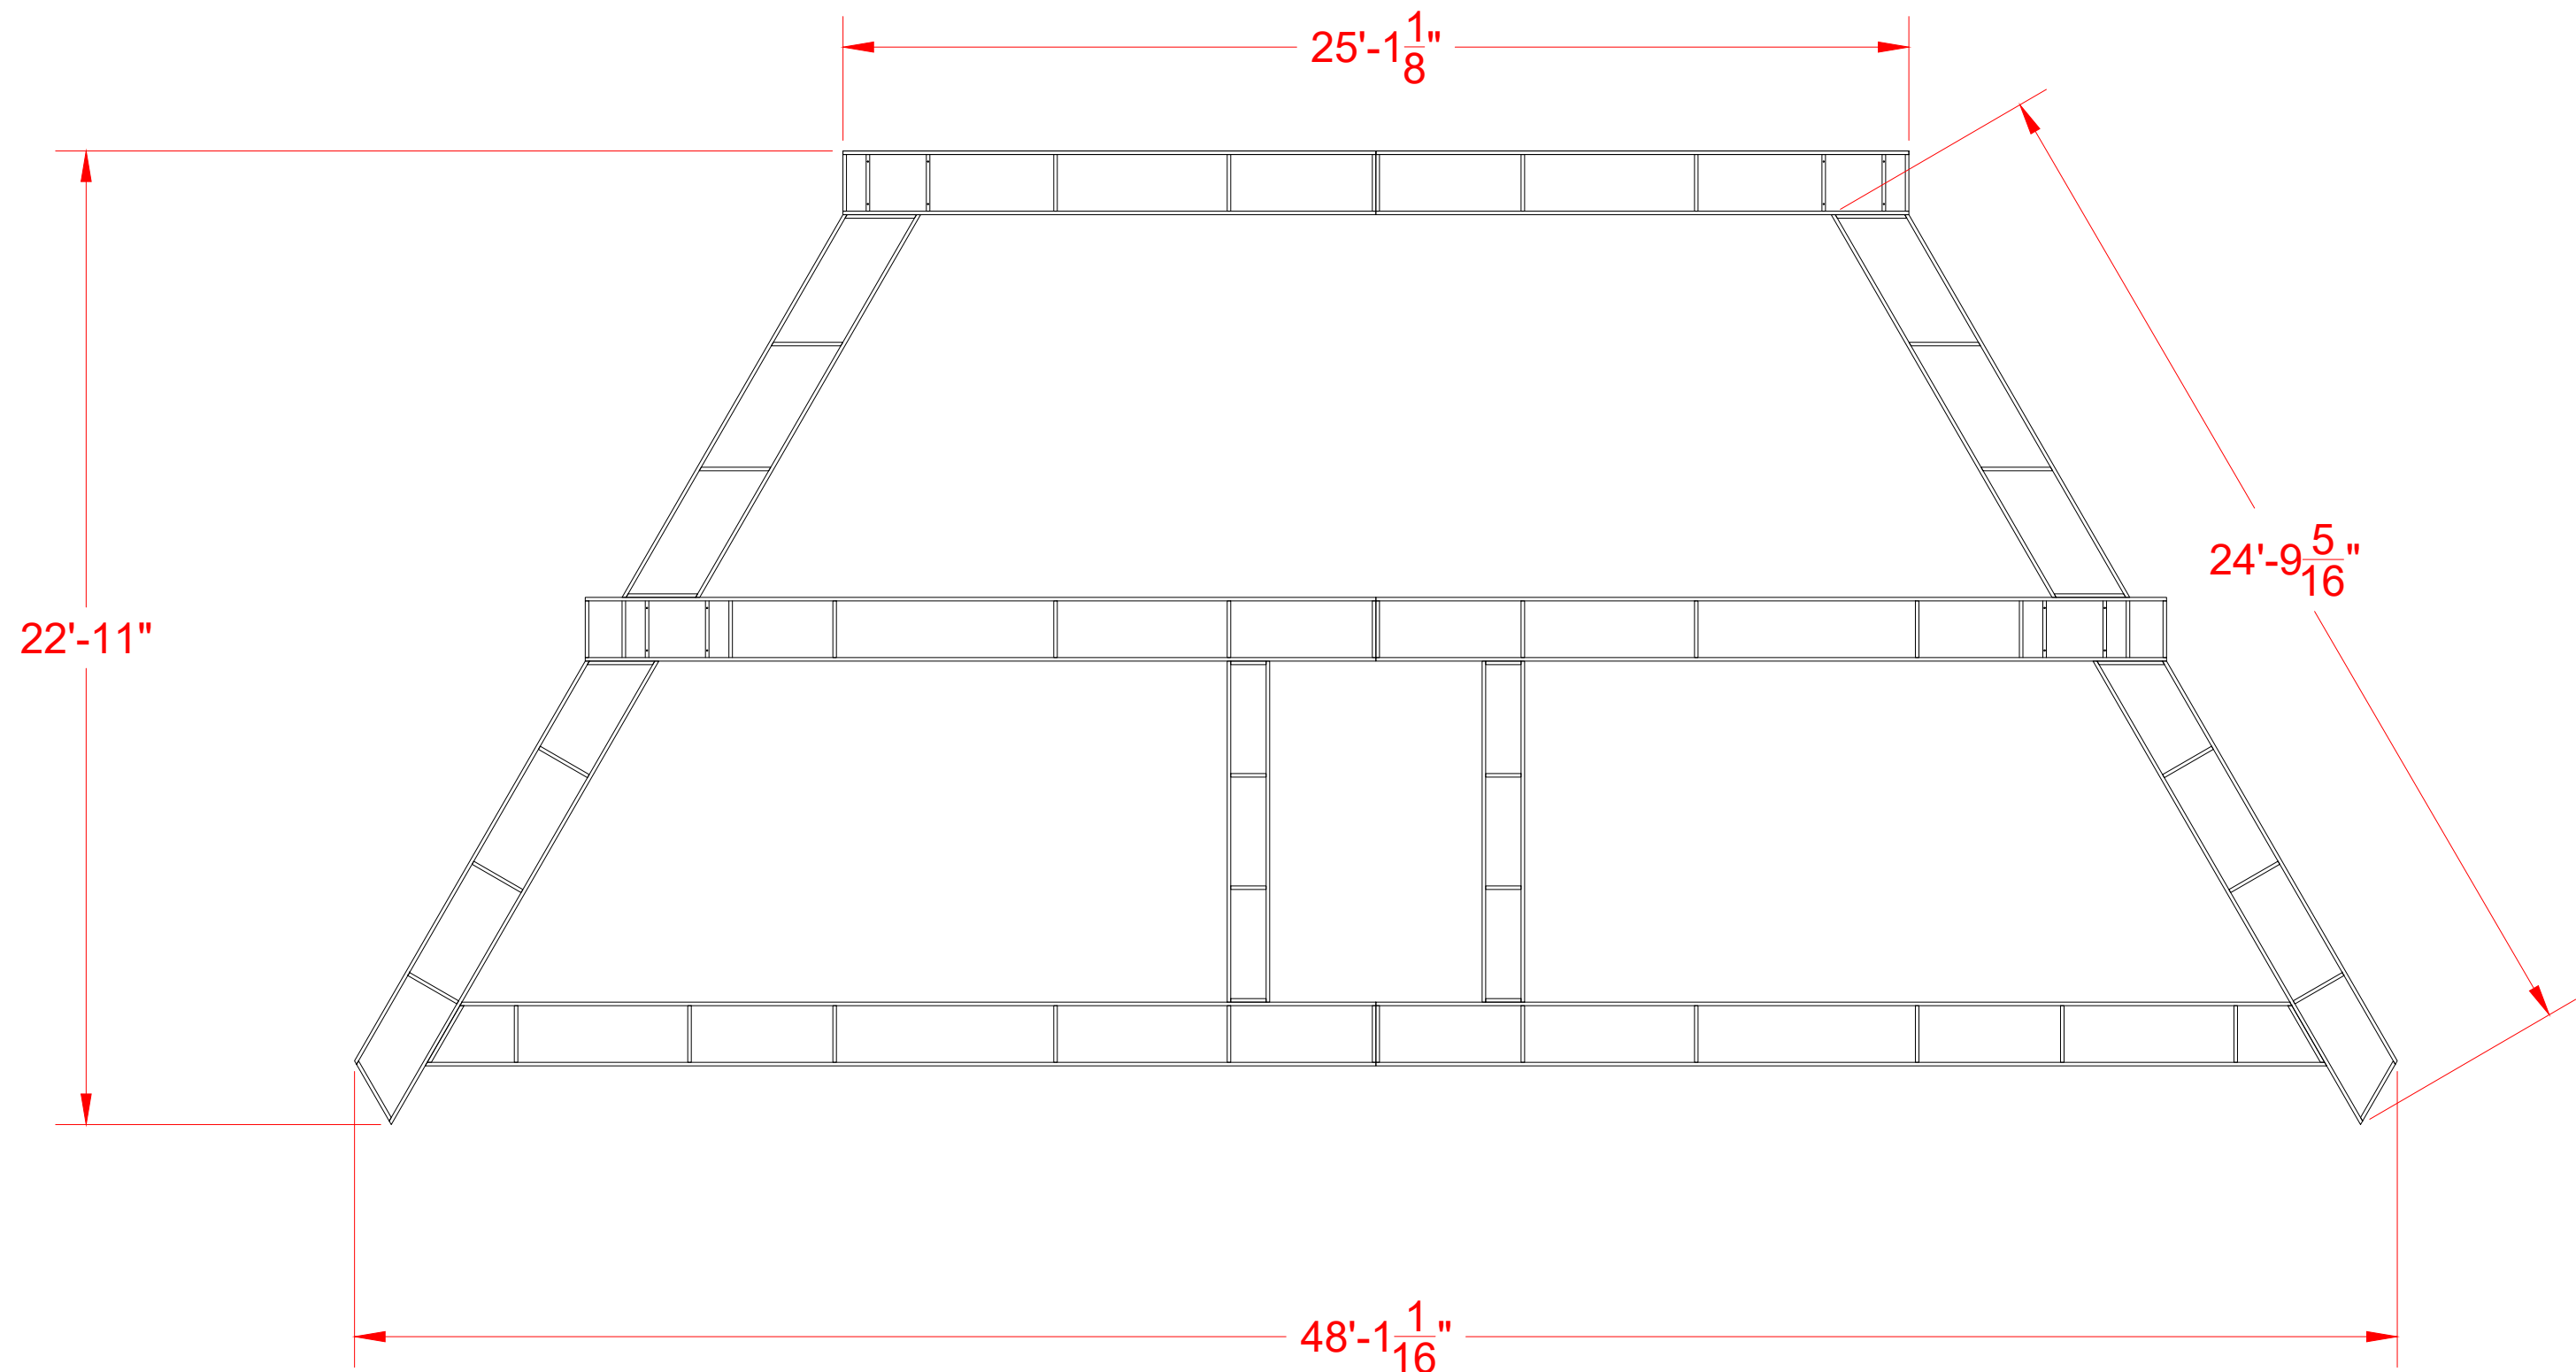

01
100 DIVINE ORTHOGRAPHIC
SCALE: 1/2"=1'-0"

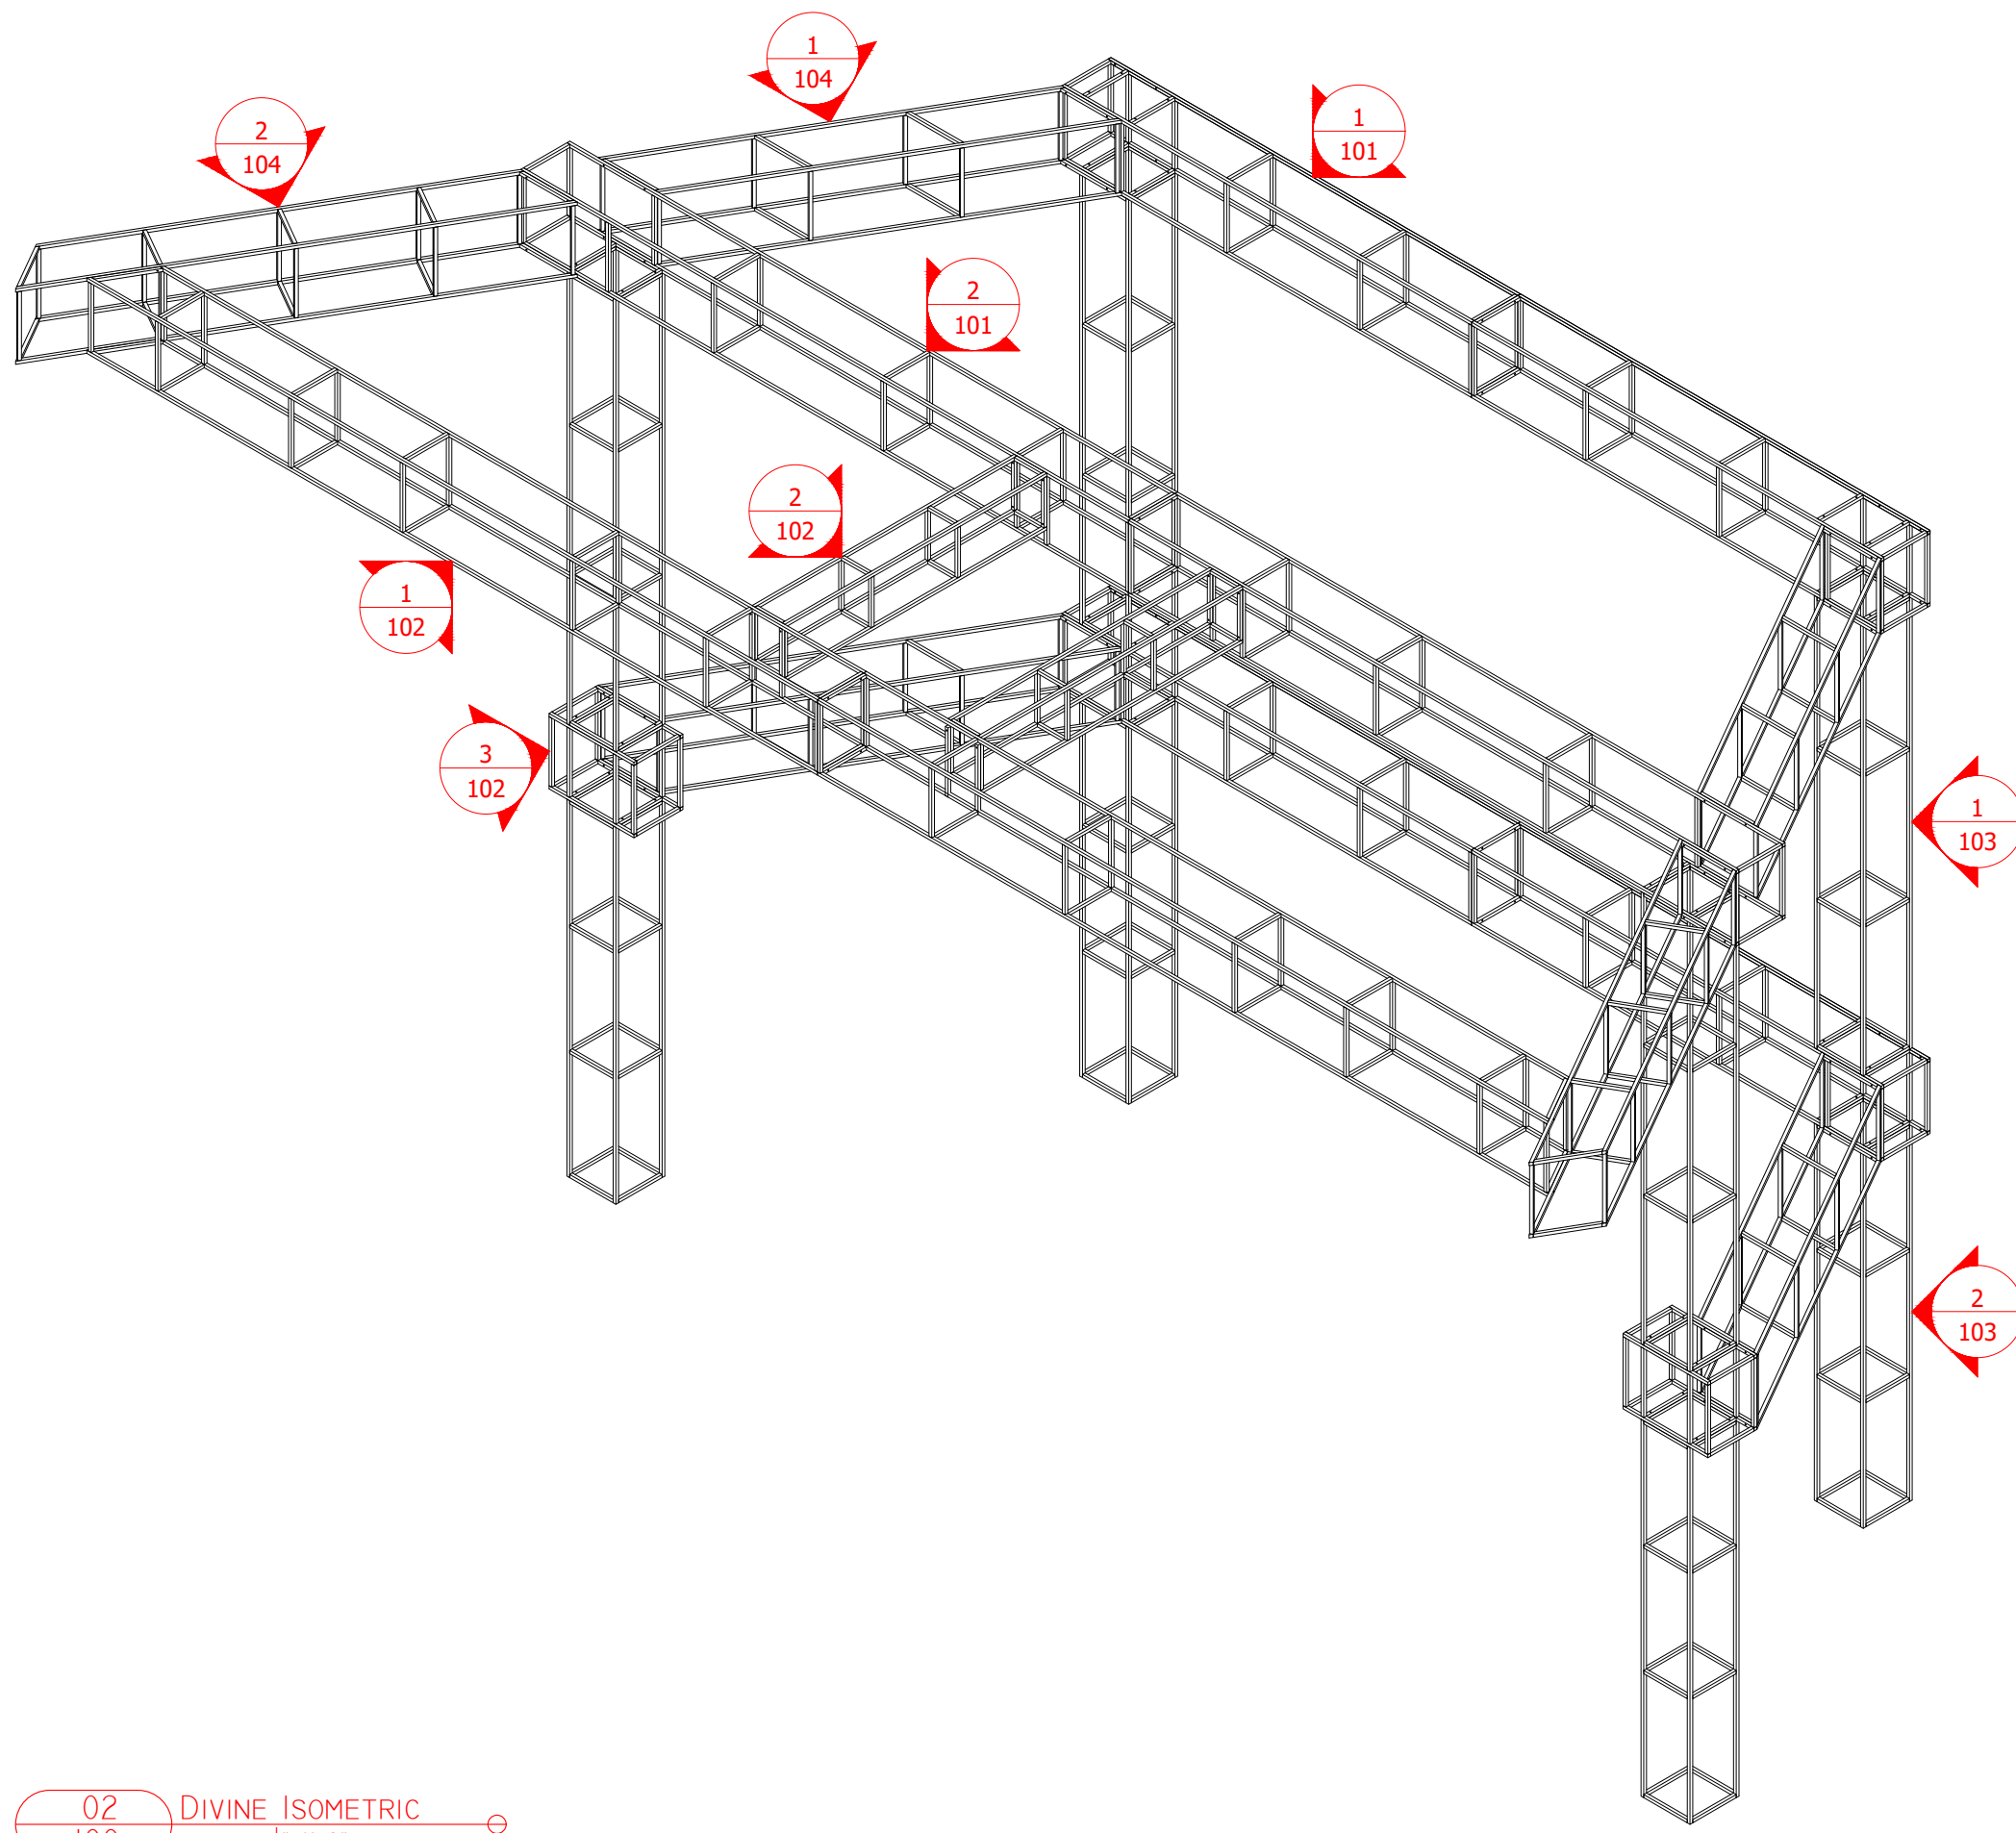

02
100 DIVINE ISOMETRIC
SCALE: 1/2"=1'-0"

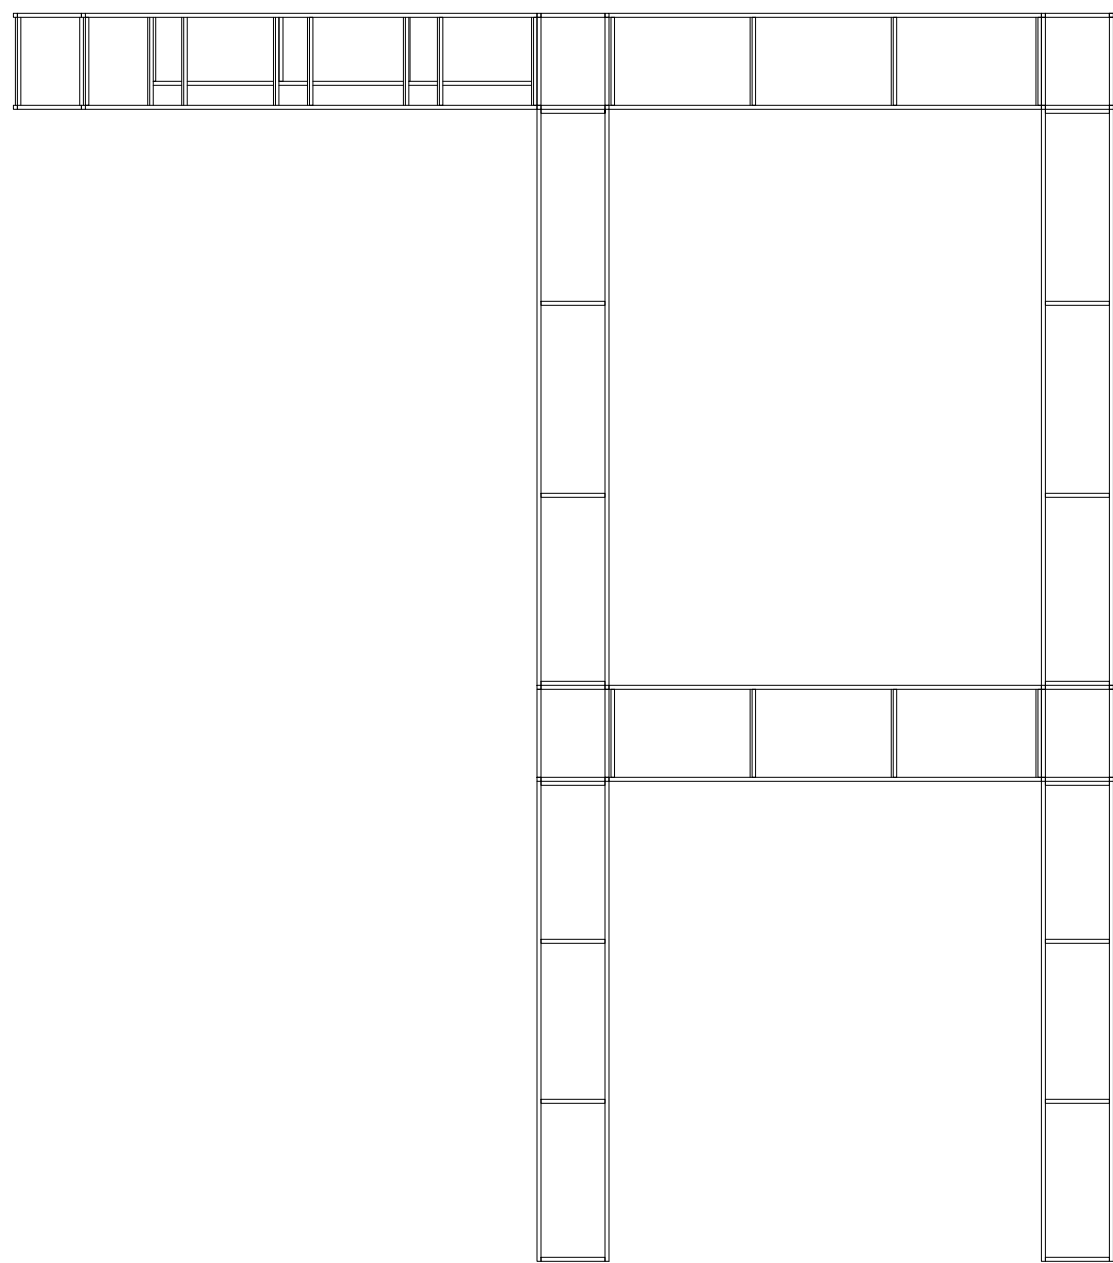

School of Theatre Scene Shop
310 Academic Activities Building
University Park, PA 16802
(814)863-2593

NOTES:



PENN STATE CENTRE STAGE

THE DIVINE





DIRECTOR:	CHRIS RUSSO
DESIGNER:	DANIEL DEMBEK
SCALE:	1/4" = 1'-0"
DATE:	7/7/23
REVISION:	11/22/2023
POST DATE:	

100



C:\USERS\DANIEL\Downloads\DIVINE PROJECT FINAL.DWG

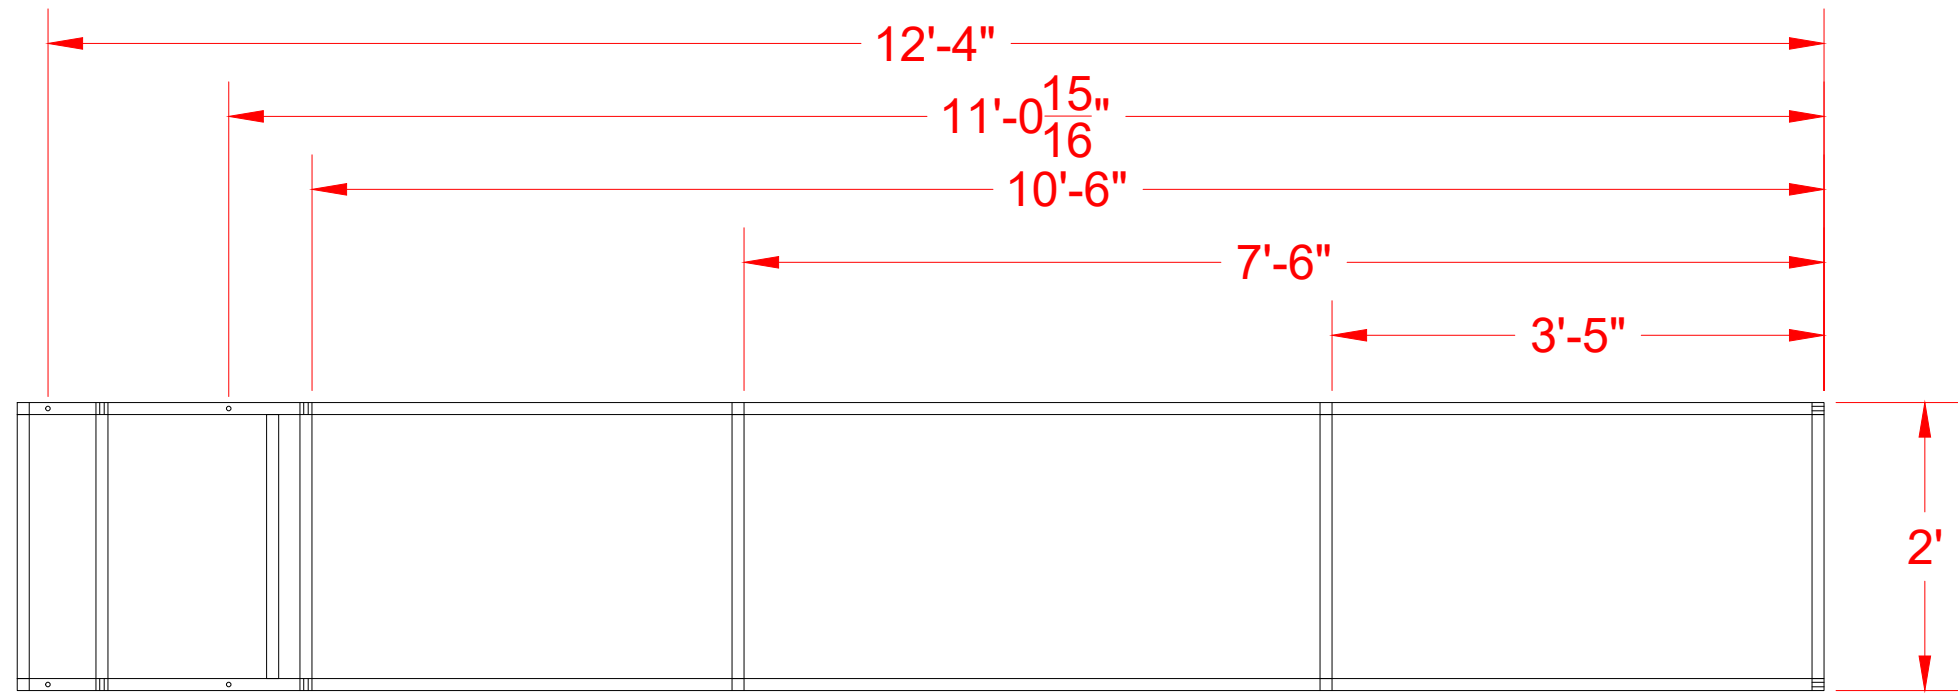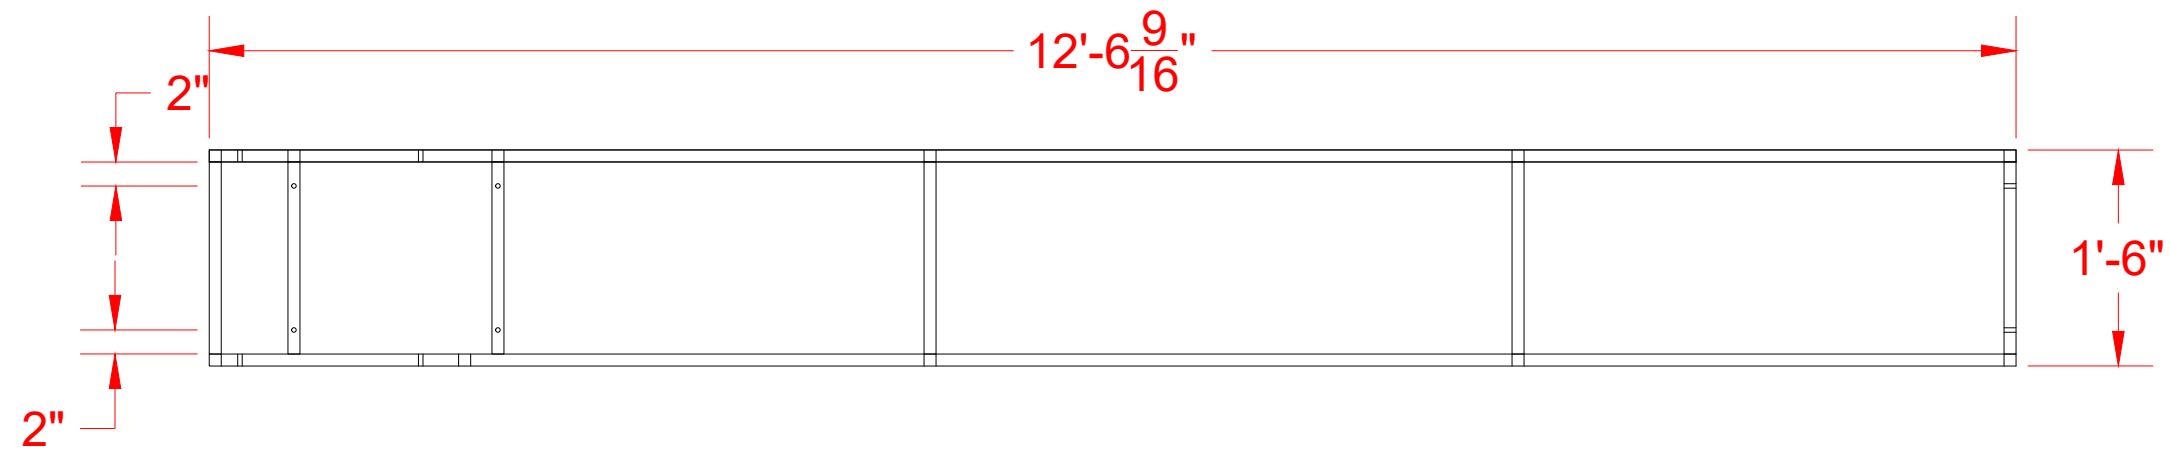

01 SECTION A
SCALE: 3/4" = 1'-0"

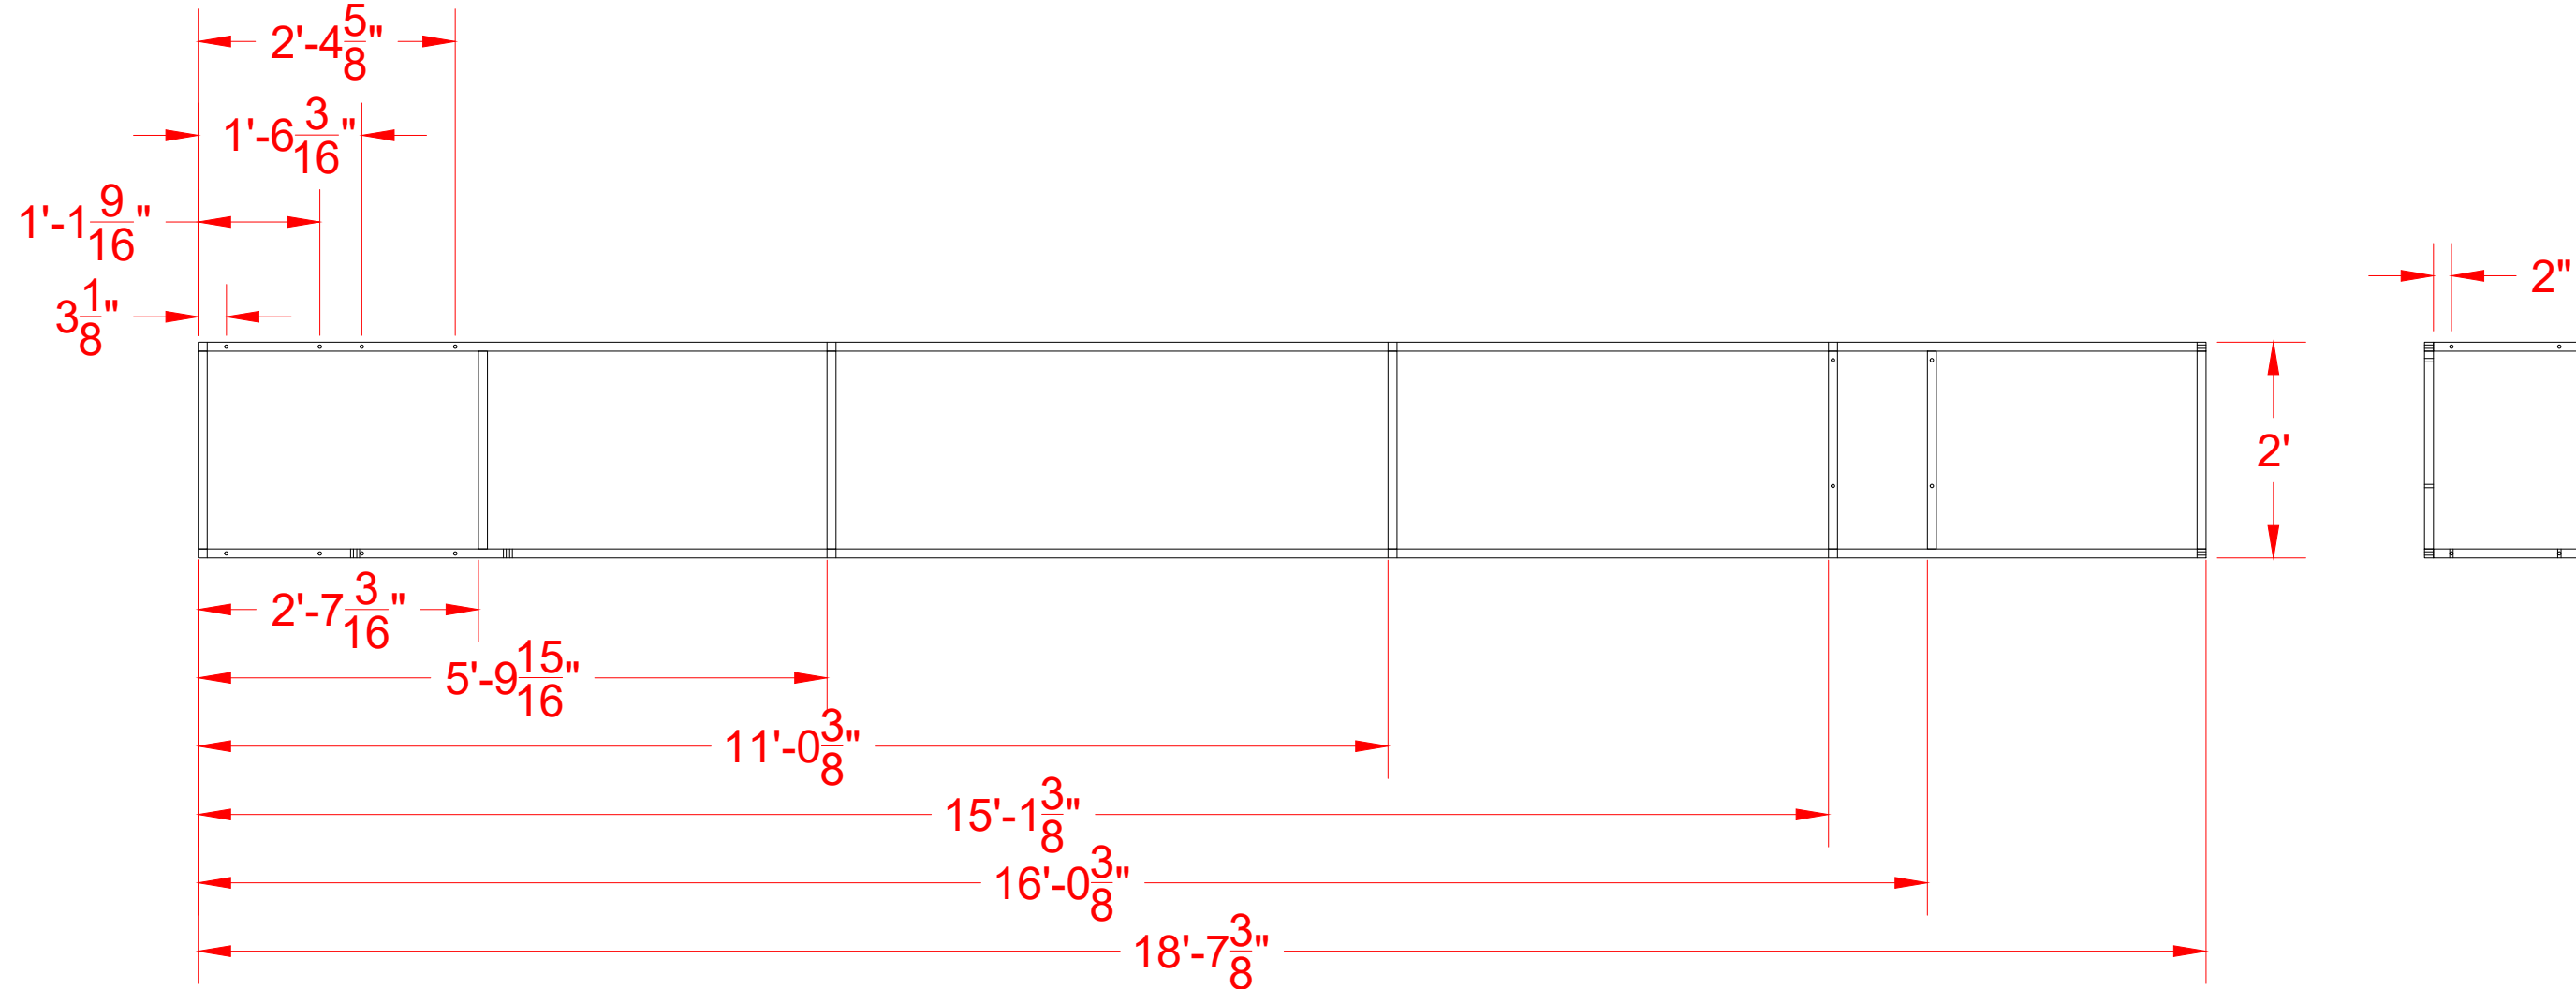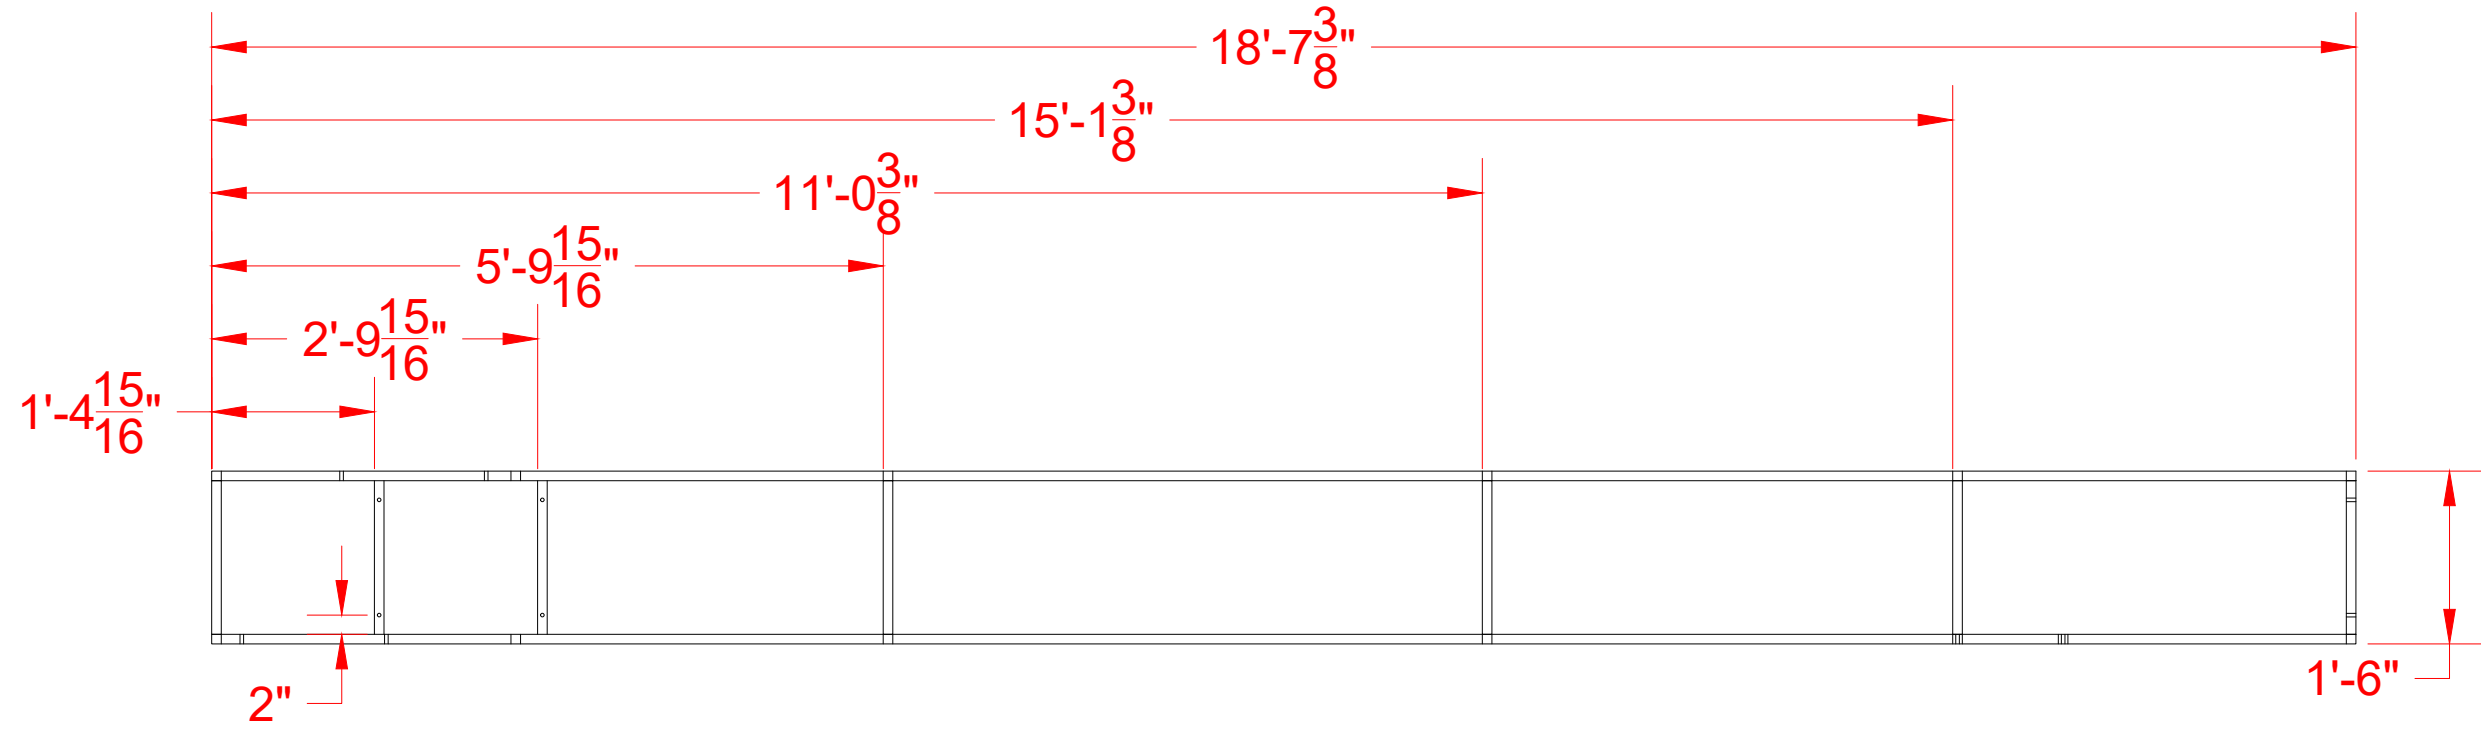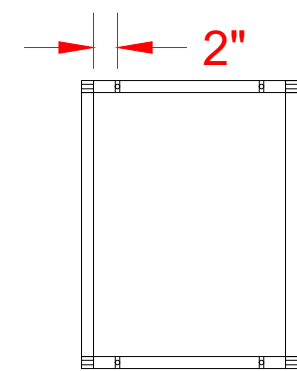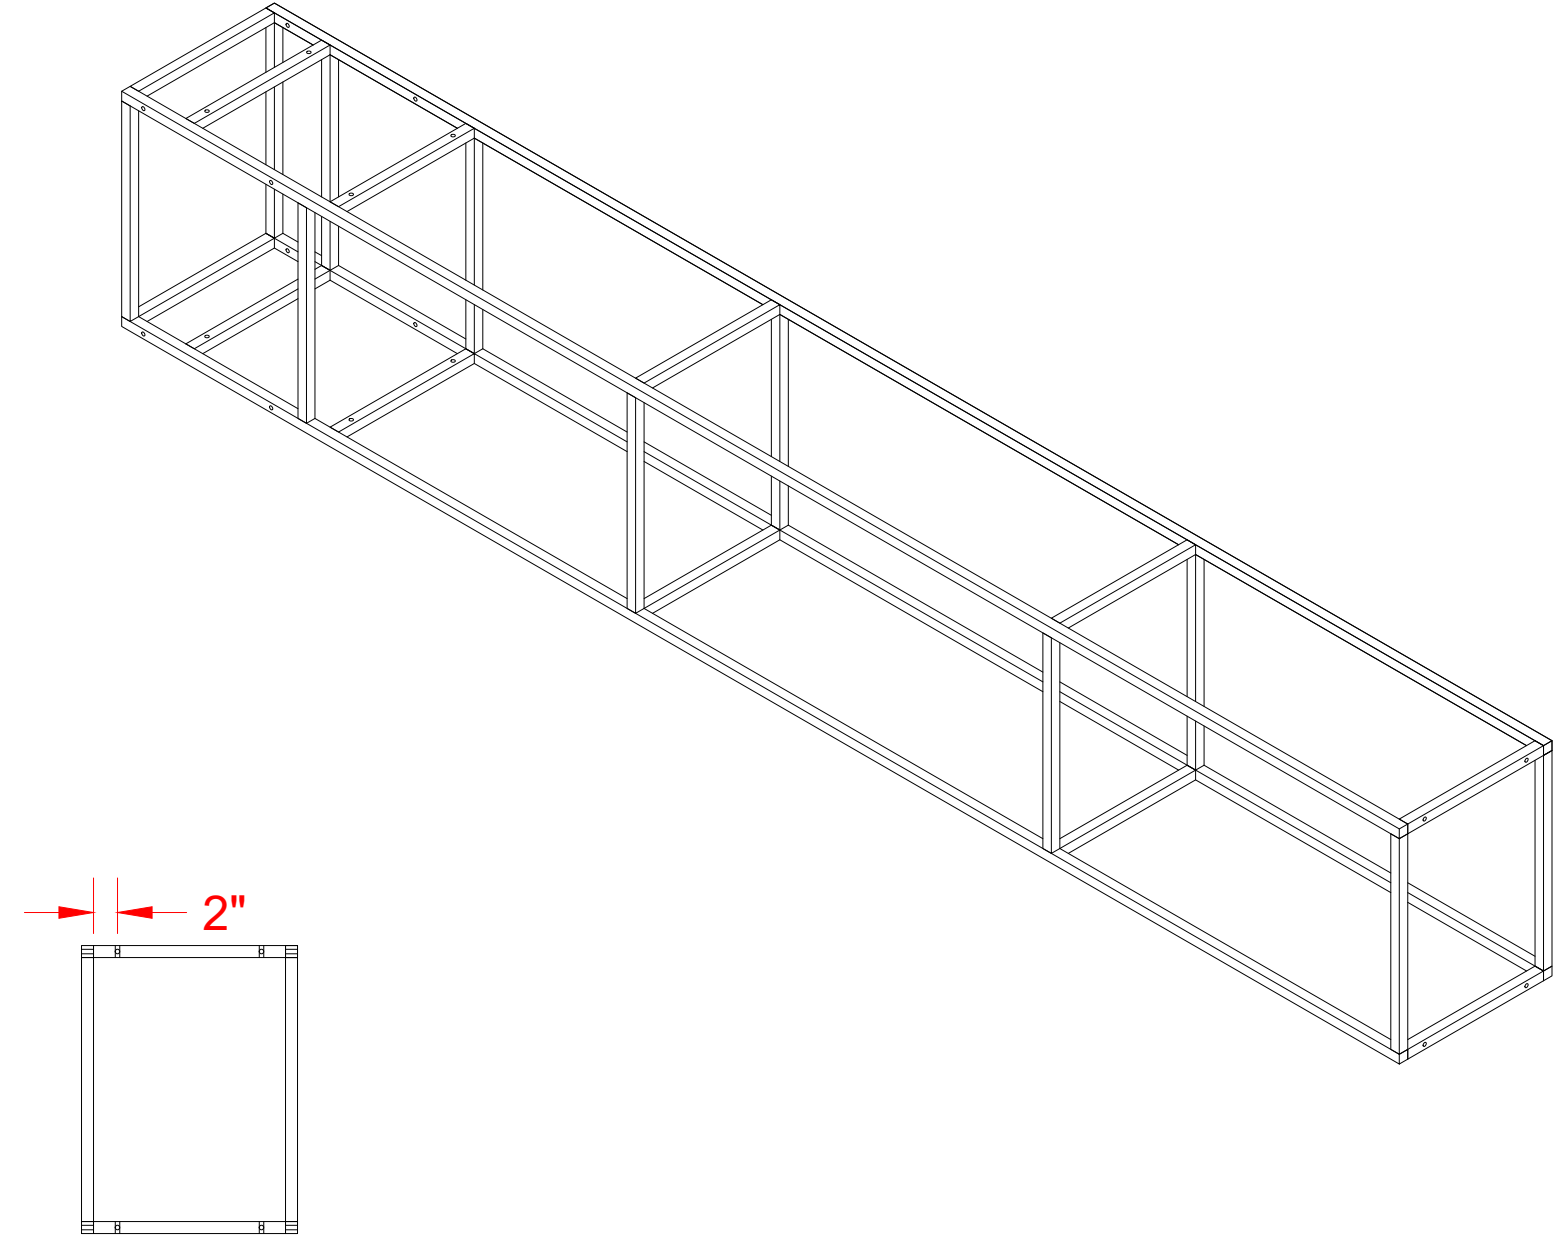

02 SECTION B
SCALE: 3/4" = 1'-0"

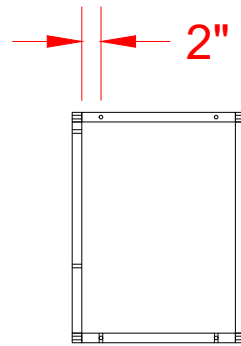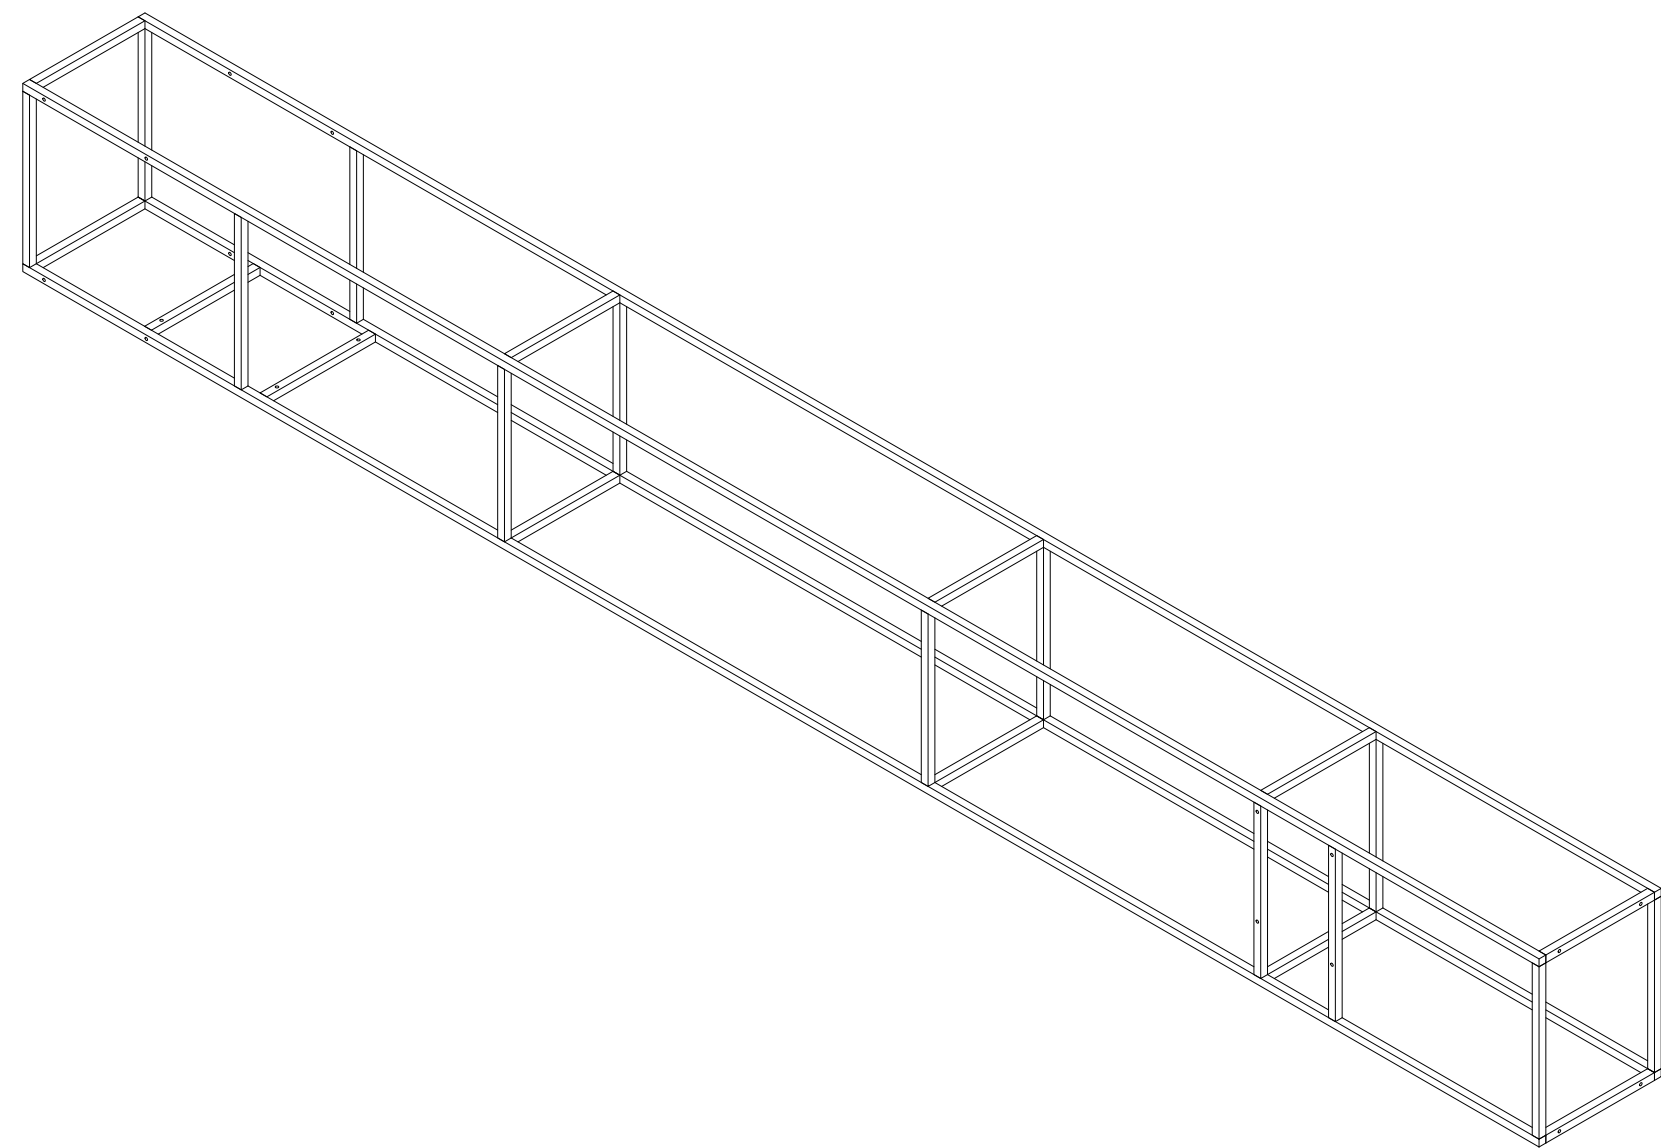


NOTES:

PENN STATE CENTRE STAGE


THE DIVINE

DIRECTOR:	CHRIS RUSSO
DESIGNER:	DANIEL DEMBEK
SCALE:	3/4" = 1'-0"
DATE:	7/7/23
REVISIT:	11/22/2023
POST DATE:	


IOI

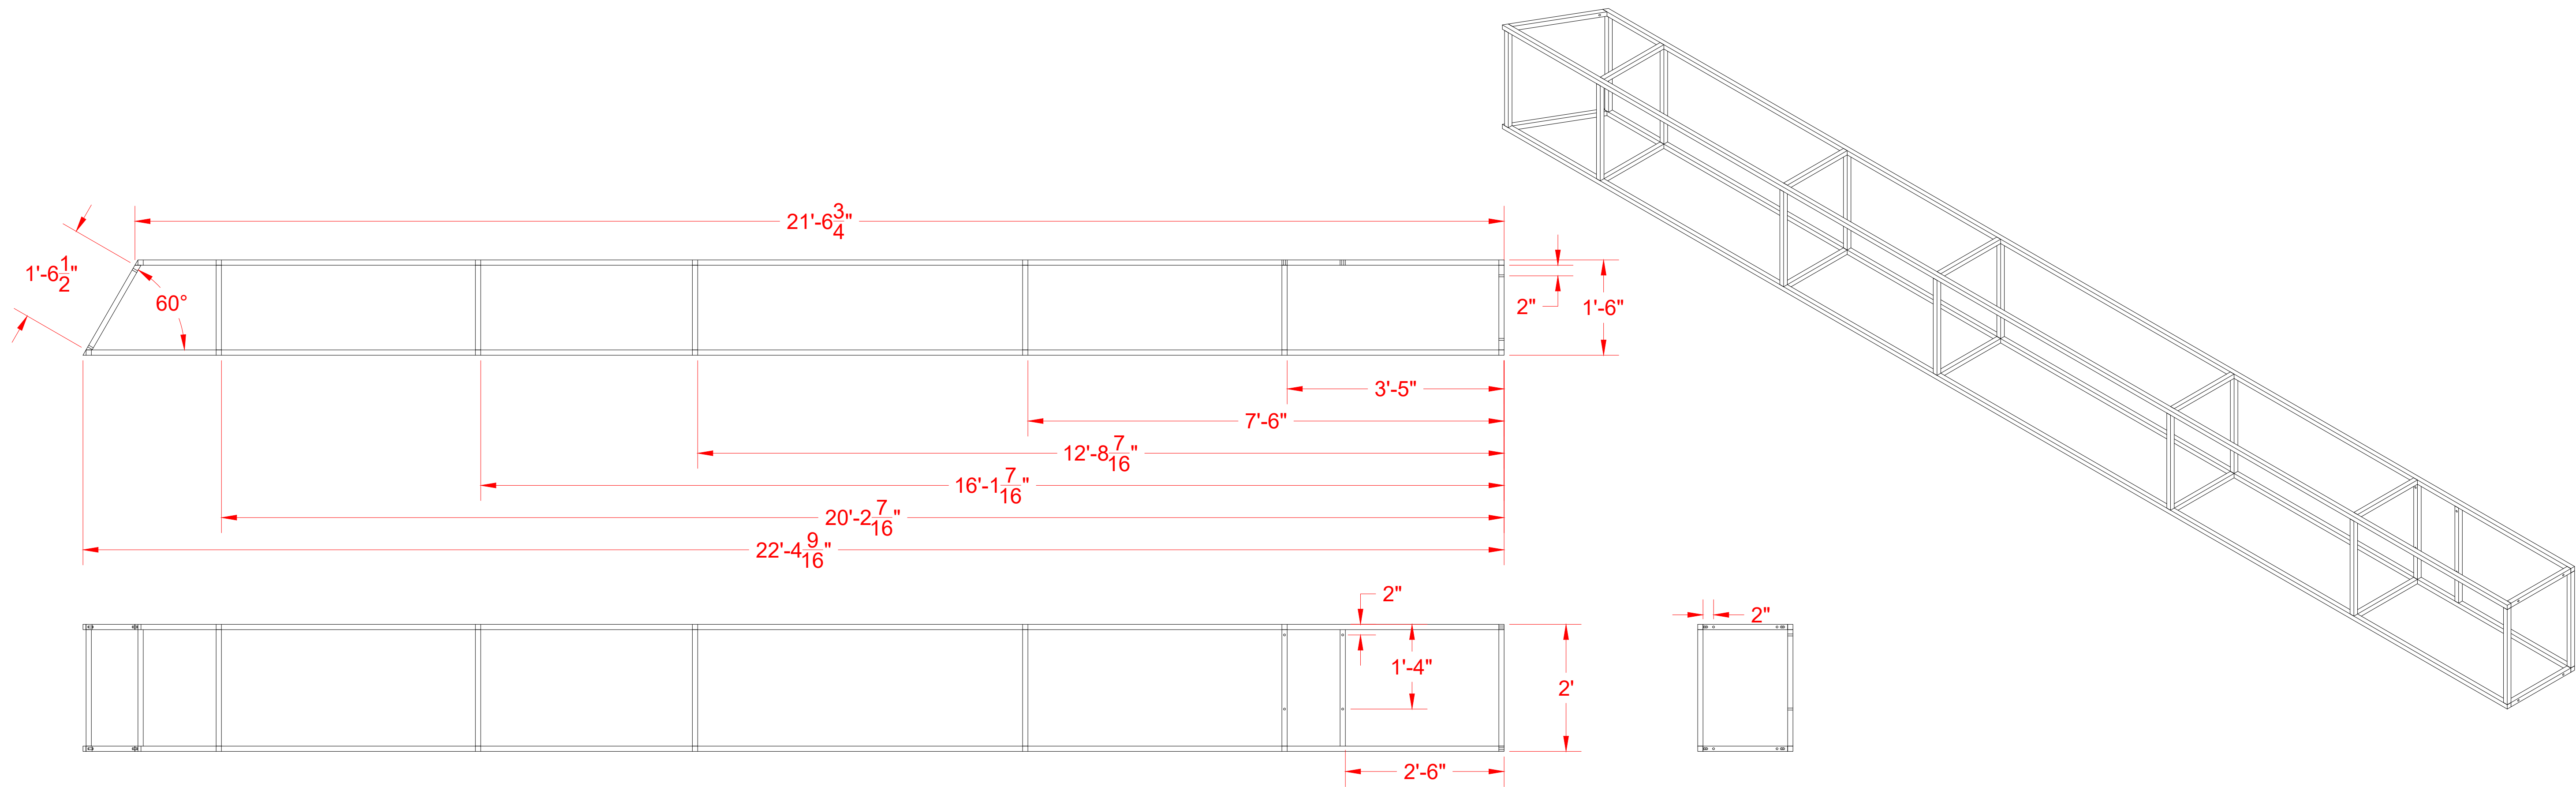

01 SECTION C
102 SCALE: 3/4" = 1'-0"

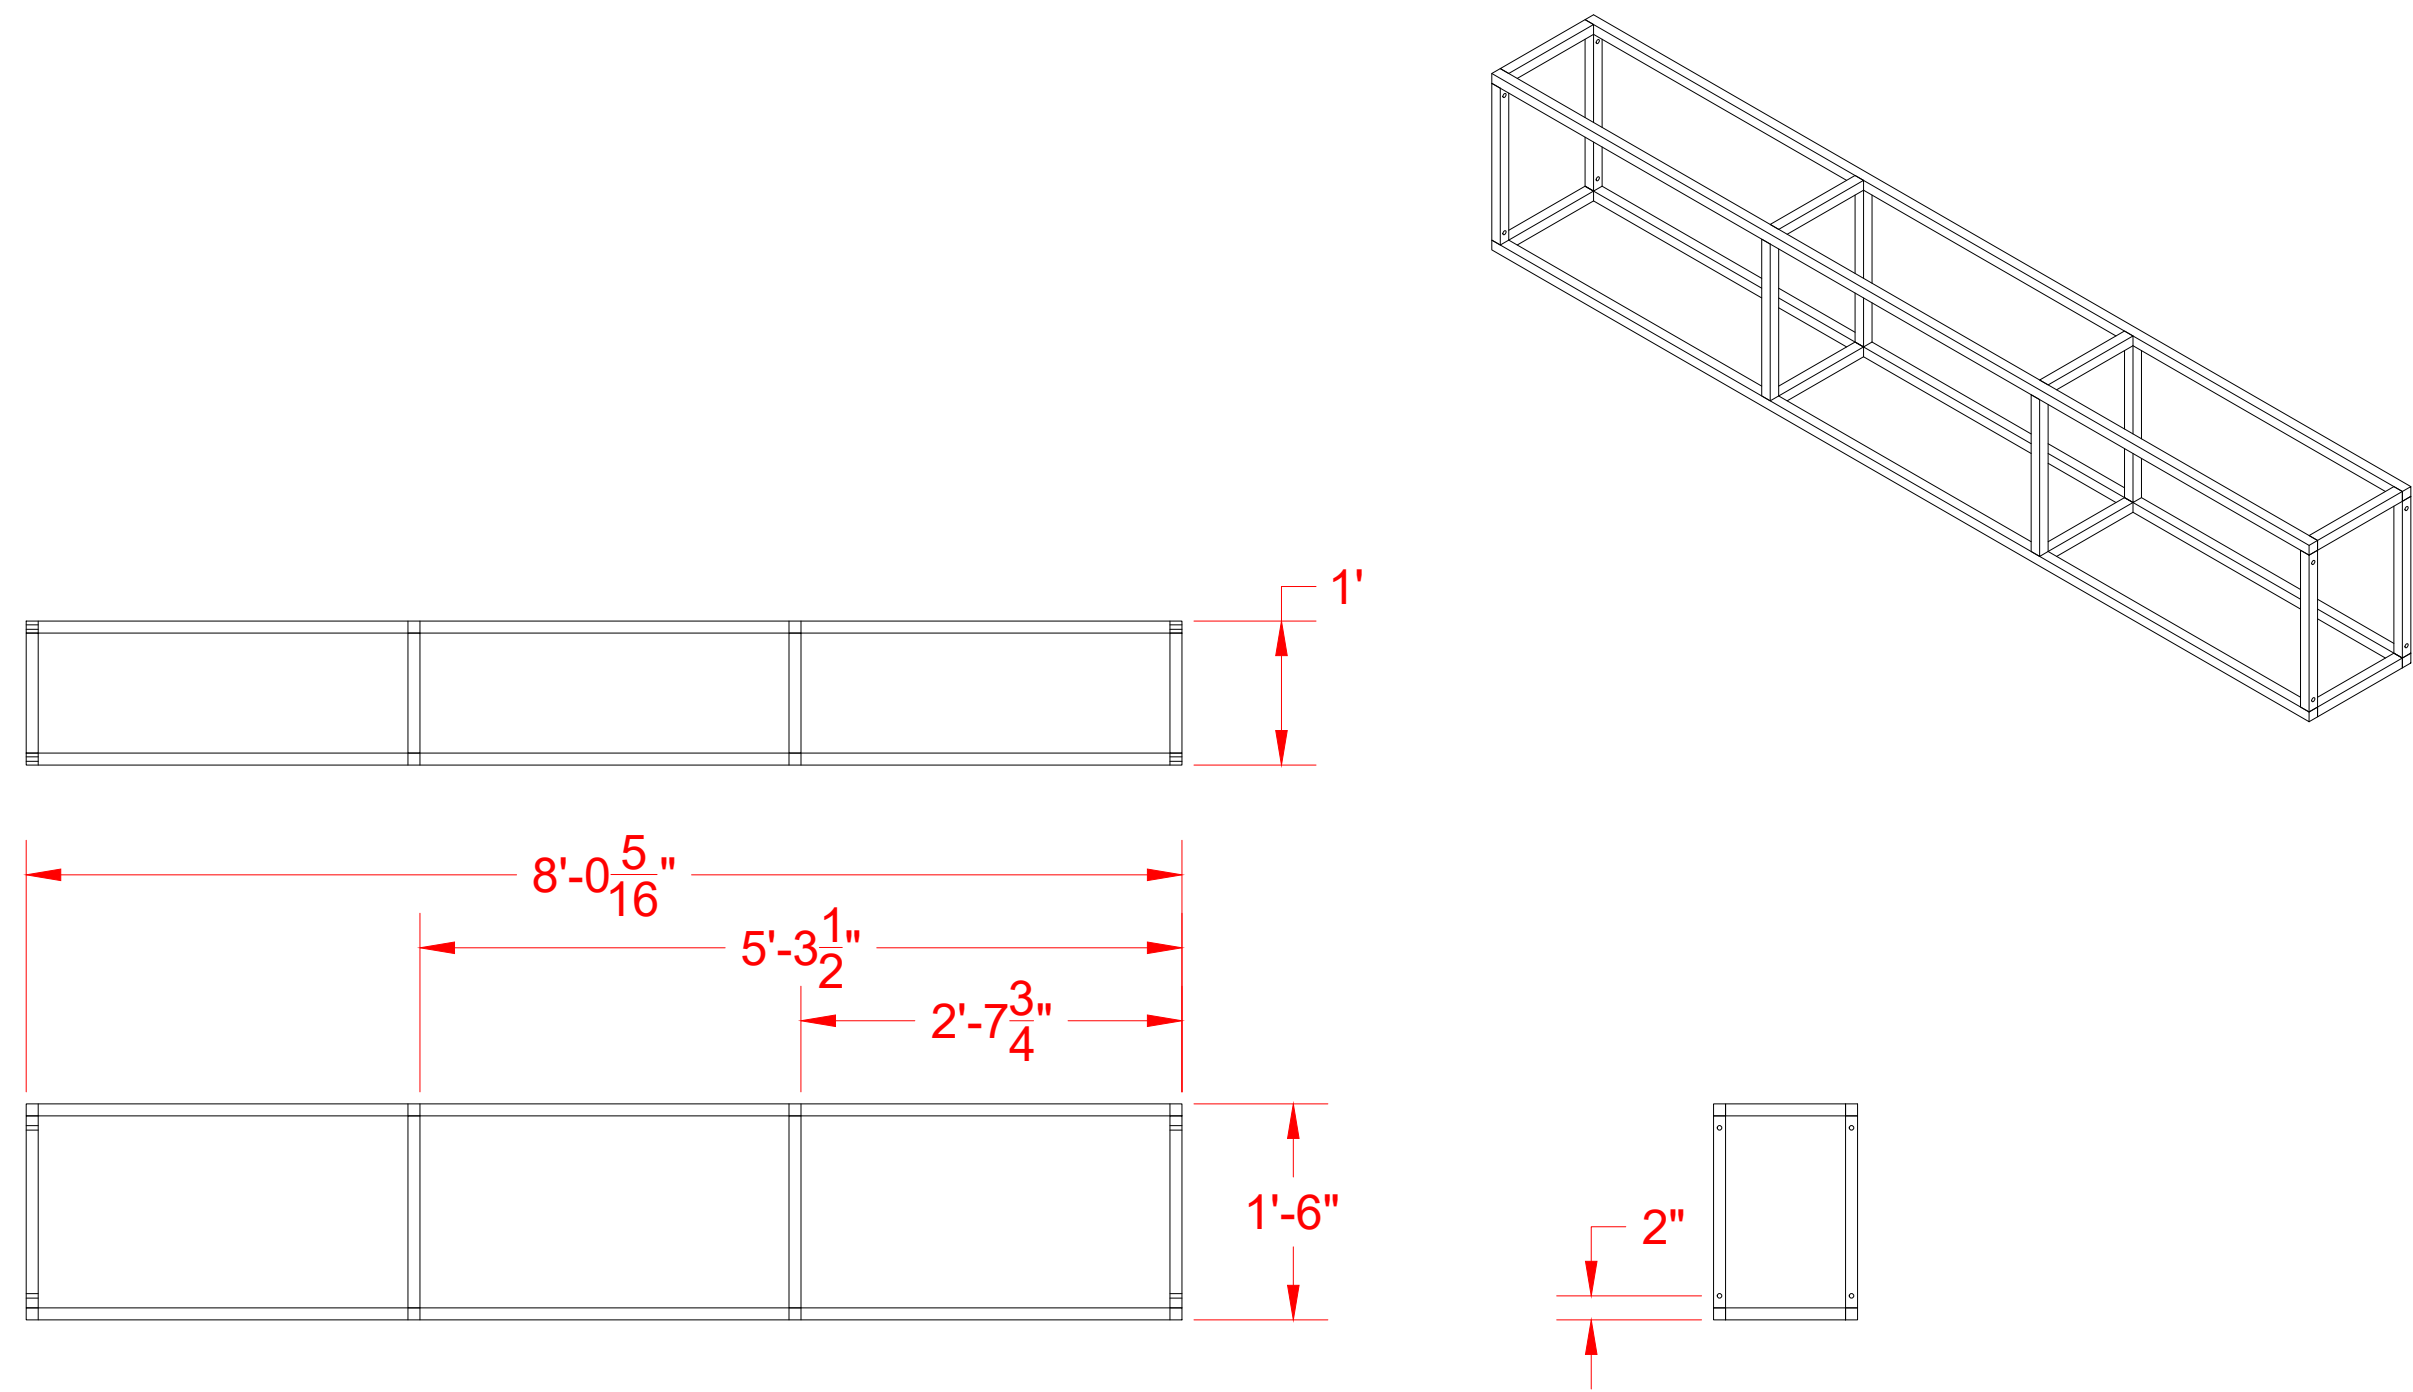

02 SECTION D
102 SCALE: 3/4" = 1'-0"

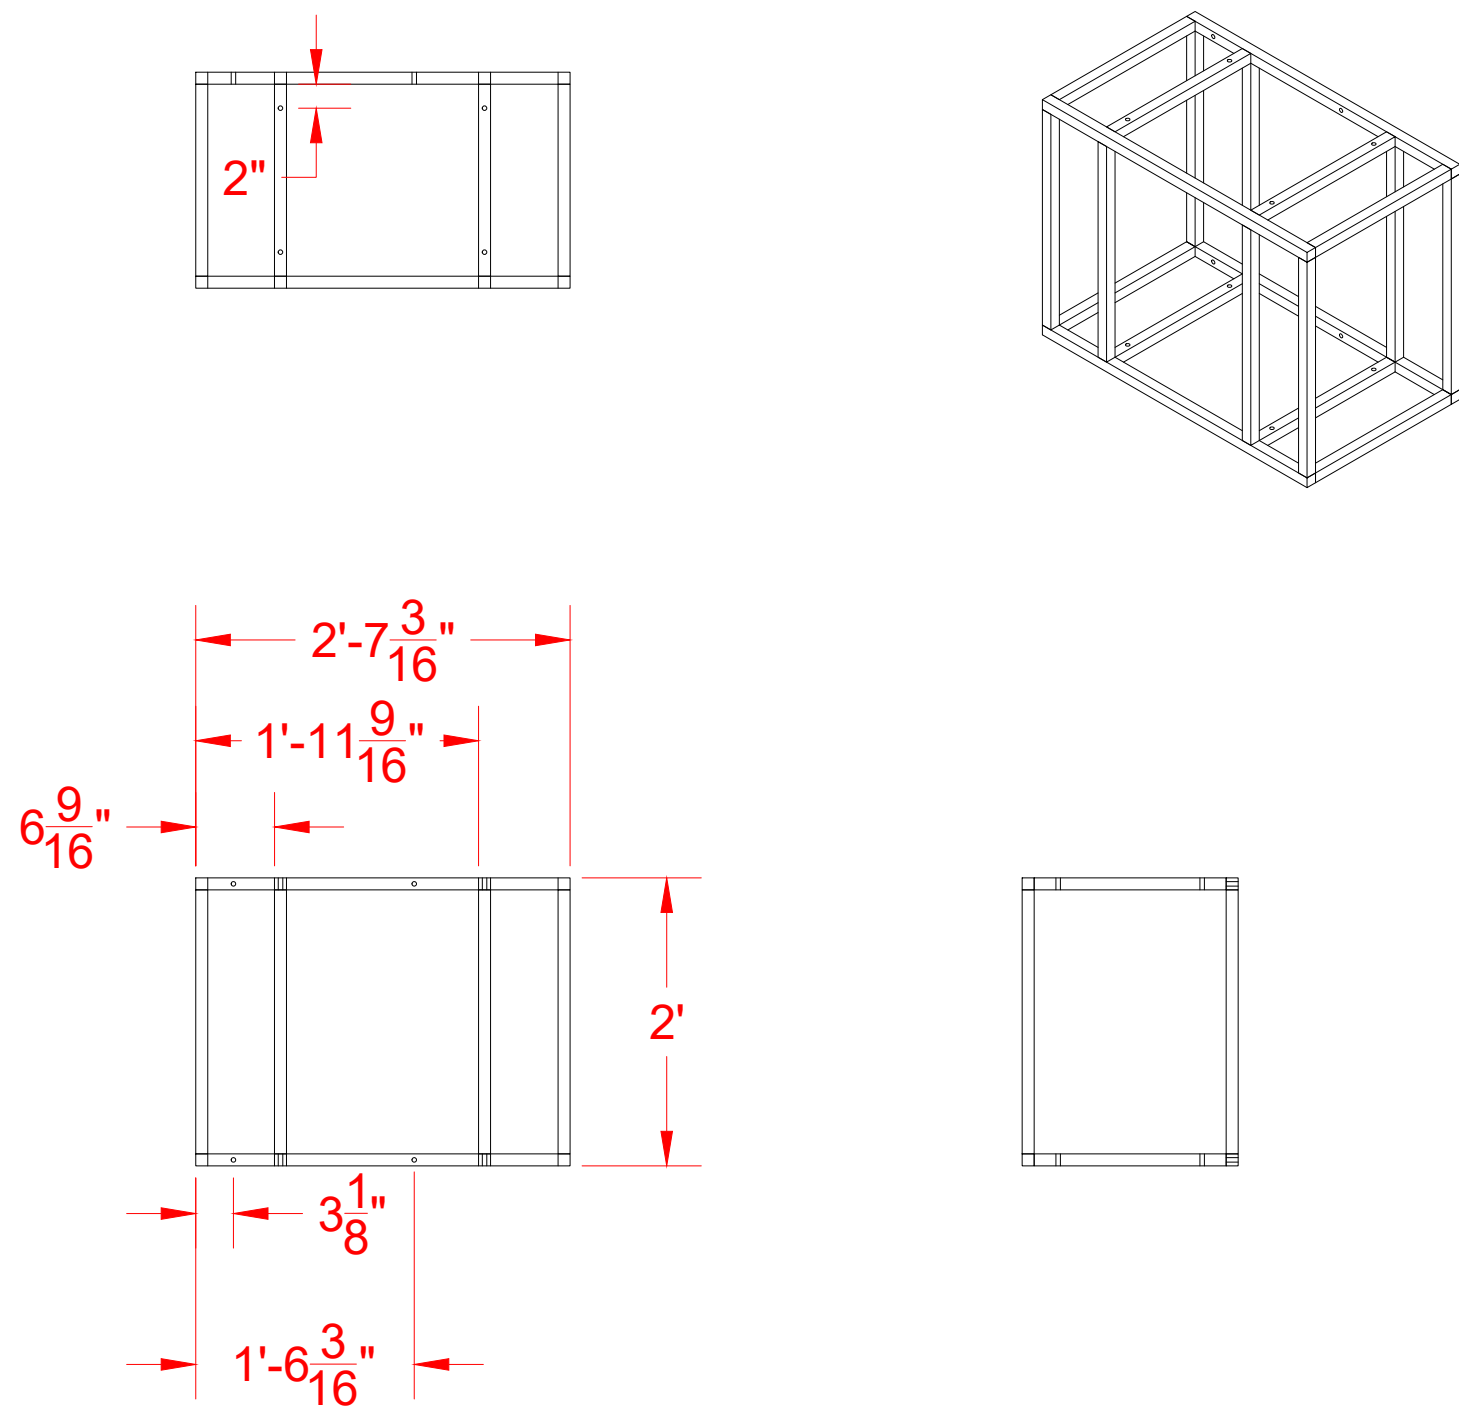

03 JUNCTION BLOCK
102 SCALE: 3/4" = 1'-0"







NOTES:

PENN STATE CENTRE STAGE

SHEAVE BLOCK PROJECT

DIRECTOR:	CHRIS RUSSO
DESIGNER:	DANIEL DEMBEK
SCALE:	3/4" = 1'-0"
DATE:	7/7/23
REVISION:	11/22/2023
POST DATE:	

102

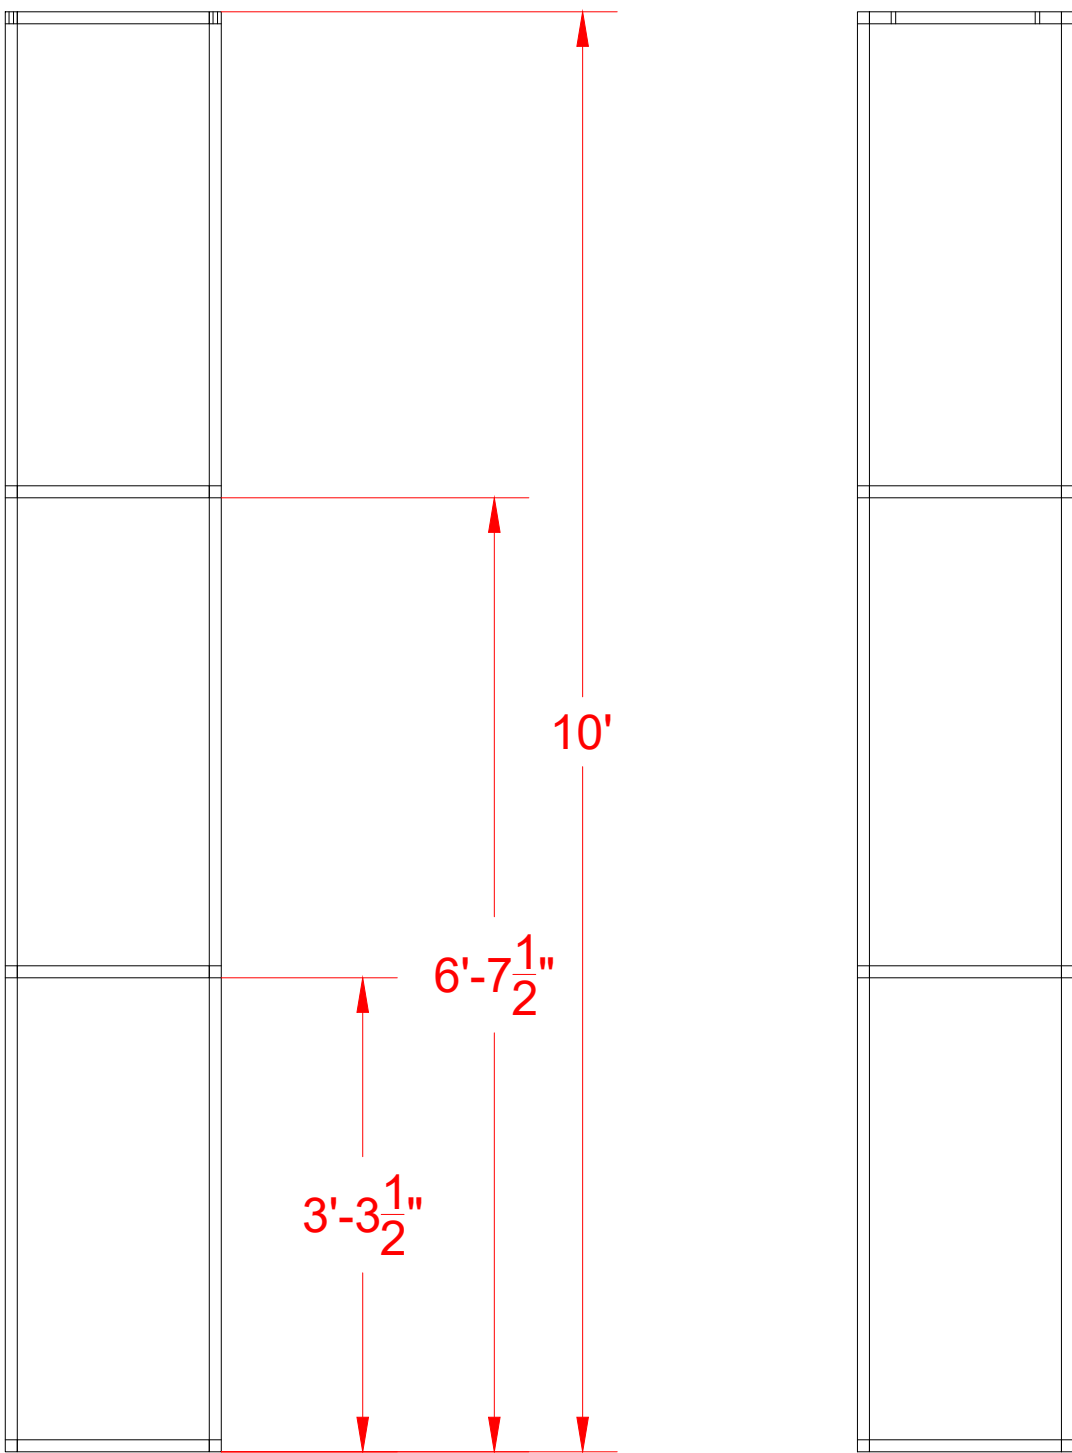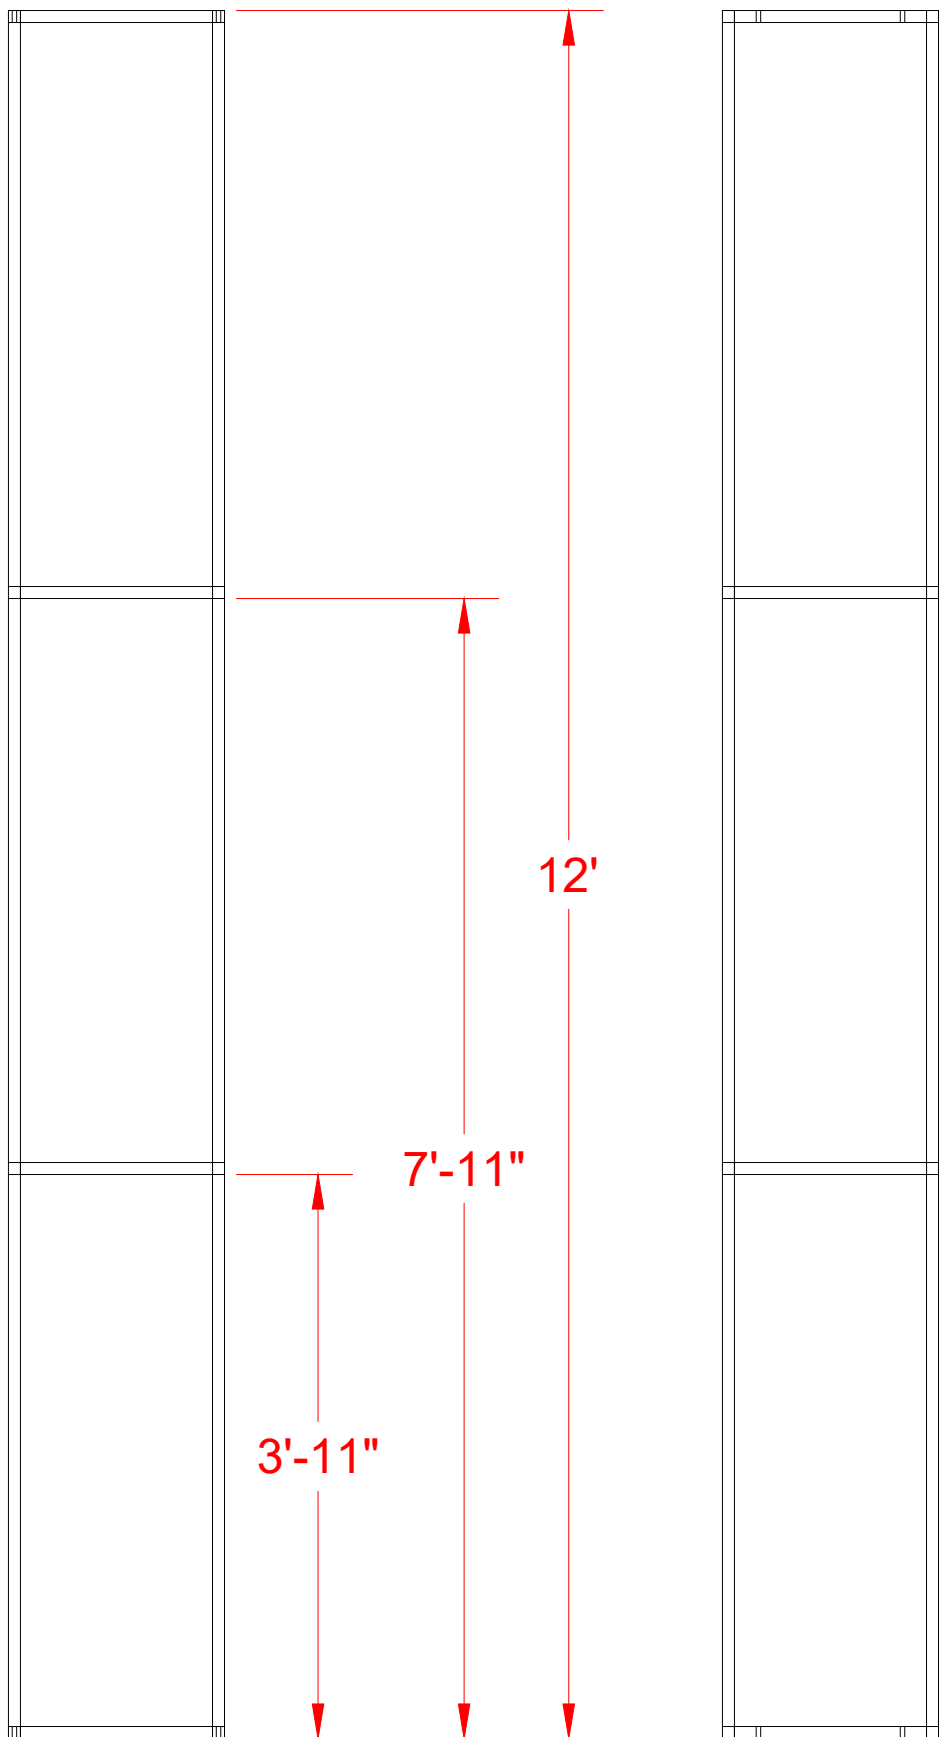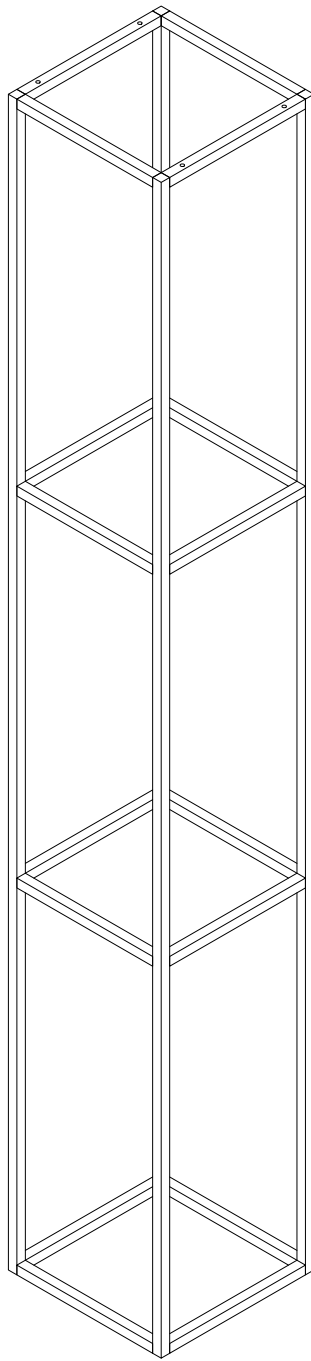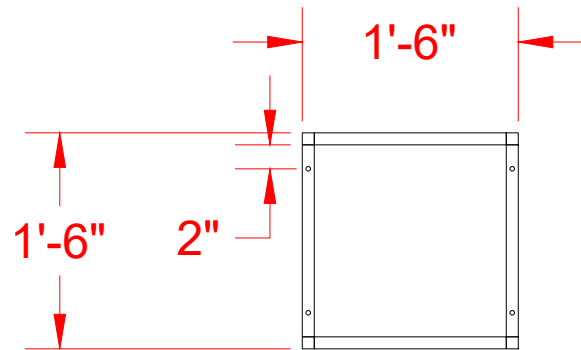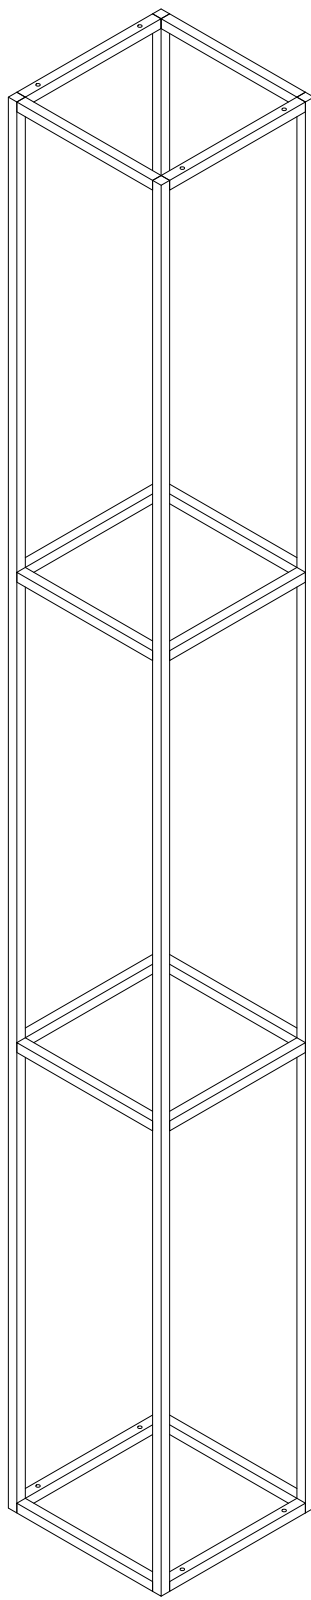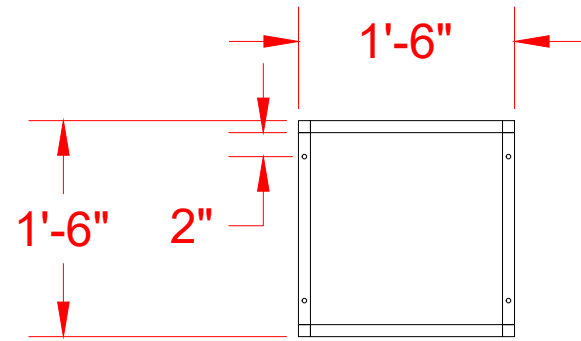

01 COLUMN A
103 SCALE: 3/4" = 1'-0"

02 COLUMN B
103 SCALE: 3/4" = 1'-0"



School of Theatre Scene Shop
310 Academic Activities Building
University Park, PA 16802
(814)863-2593




NOTES:

PENN STATE CENTRE STAGE




SHEAVE BLOCK PROJECT

DIRECTOR:	CHRIS RUSSO
DESIGNER:	DANIEL DEMBEK
SCALE:	3/4" = 1'-0"
DATE:	7/7/23
REVISION:	11/22/2023
POST DATE:	

103

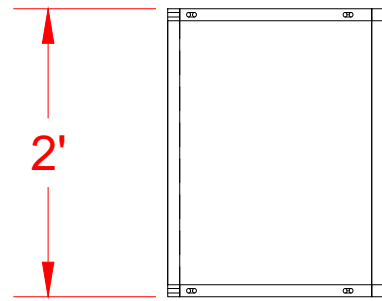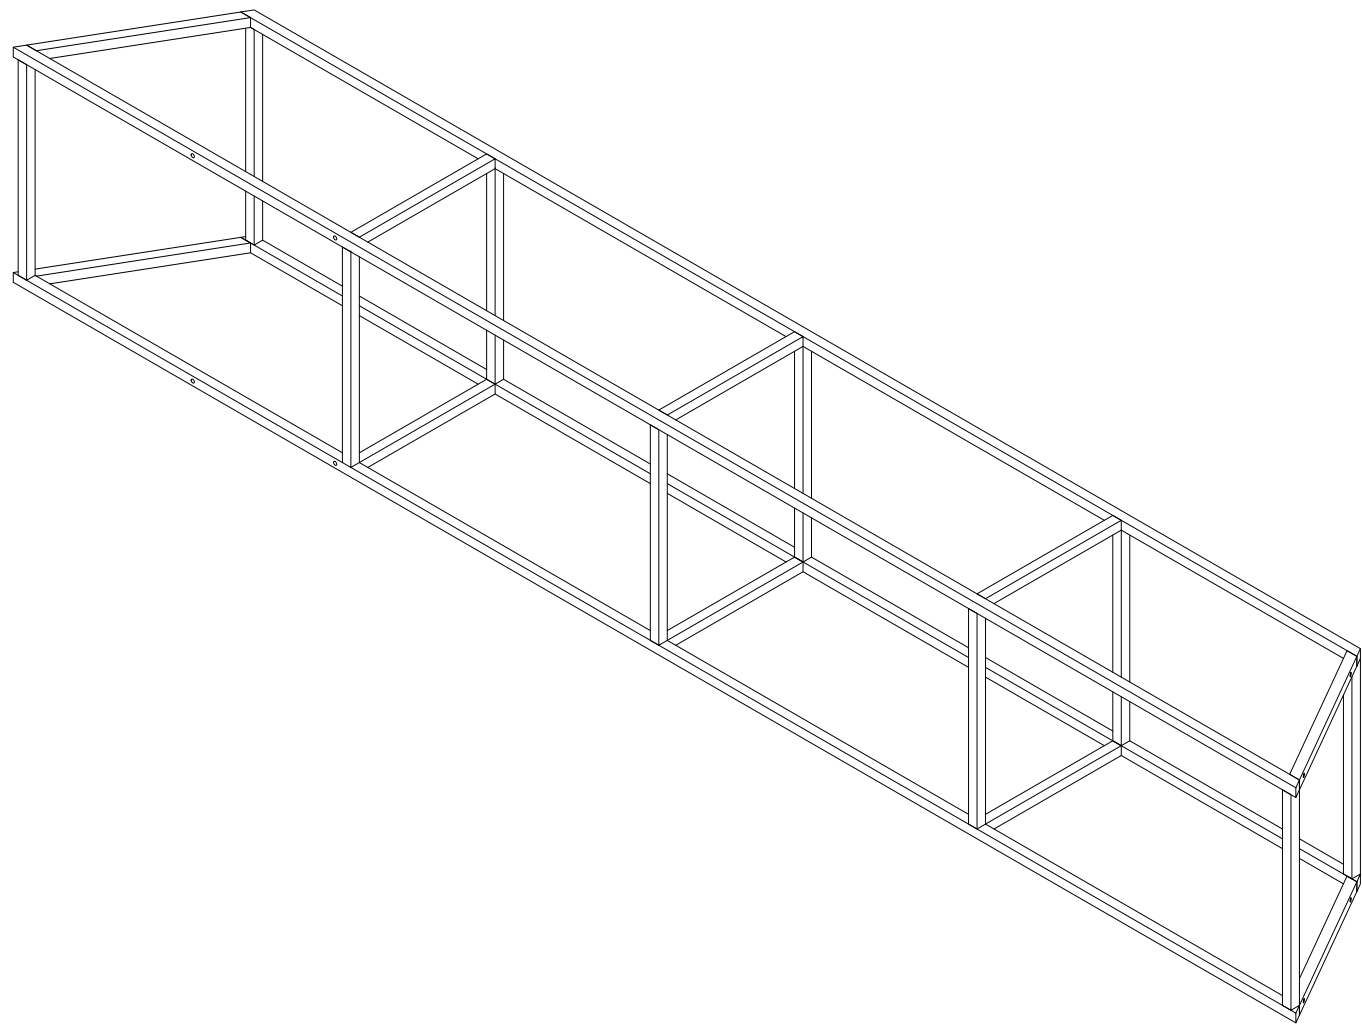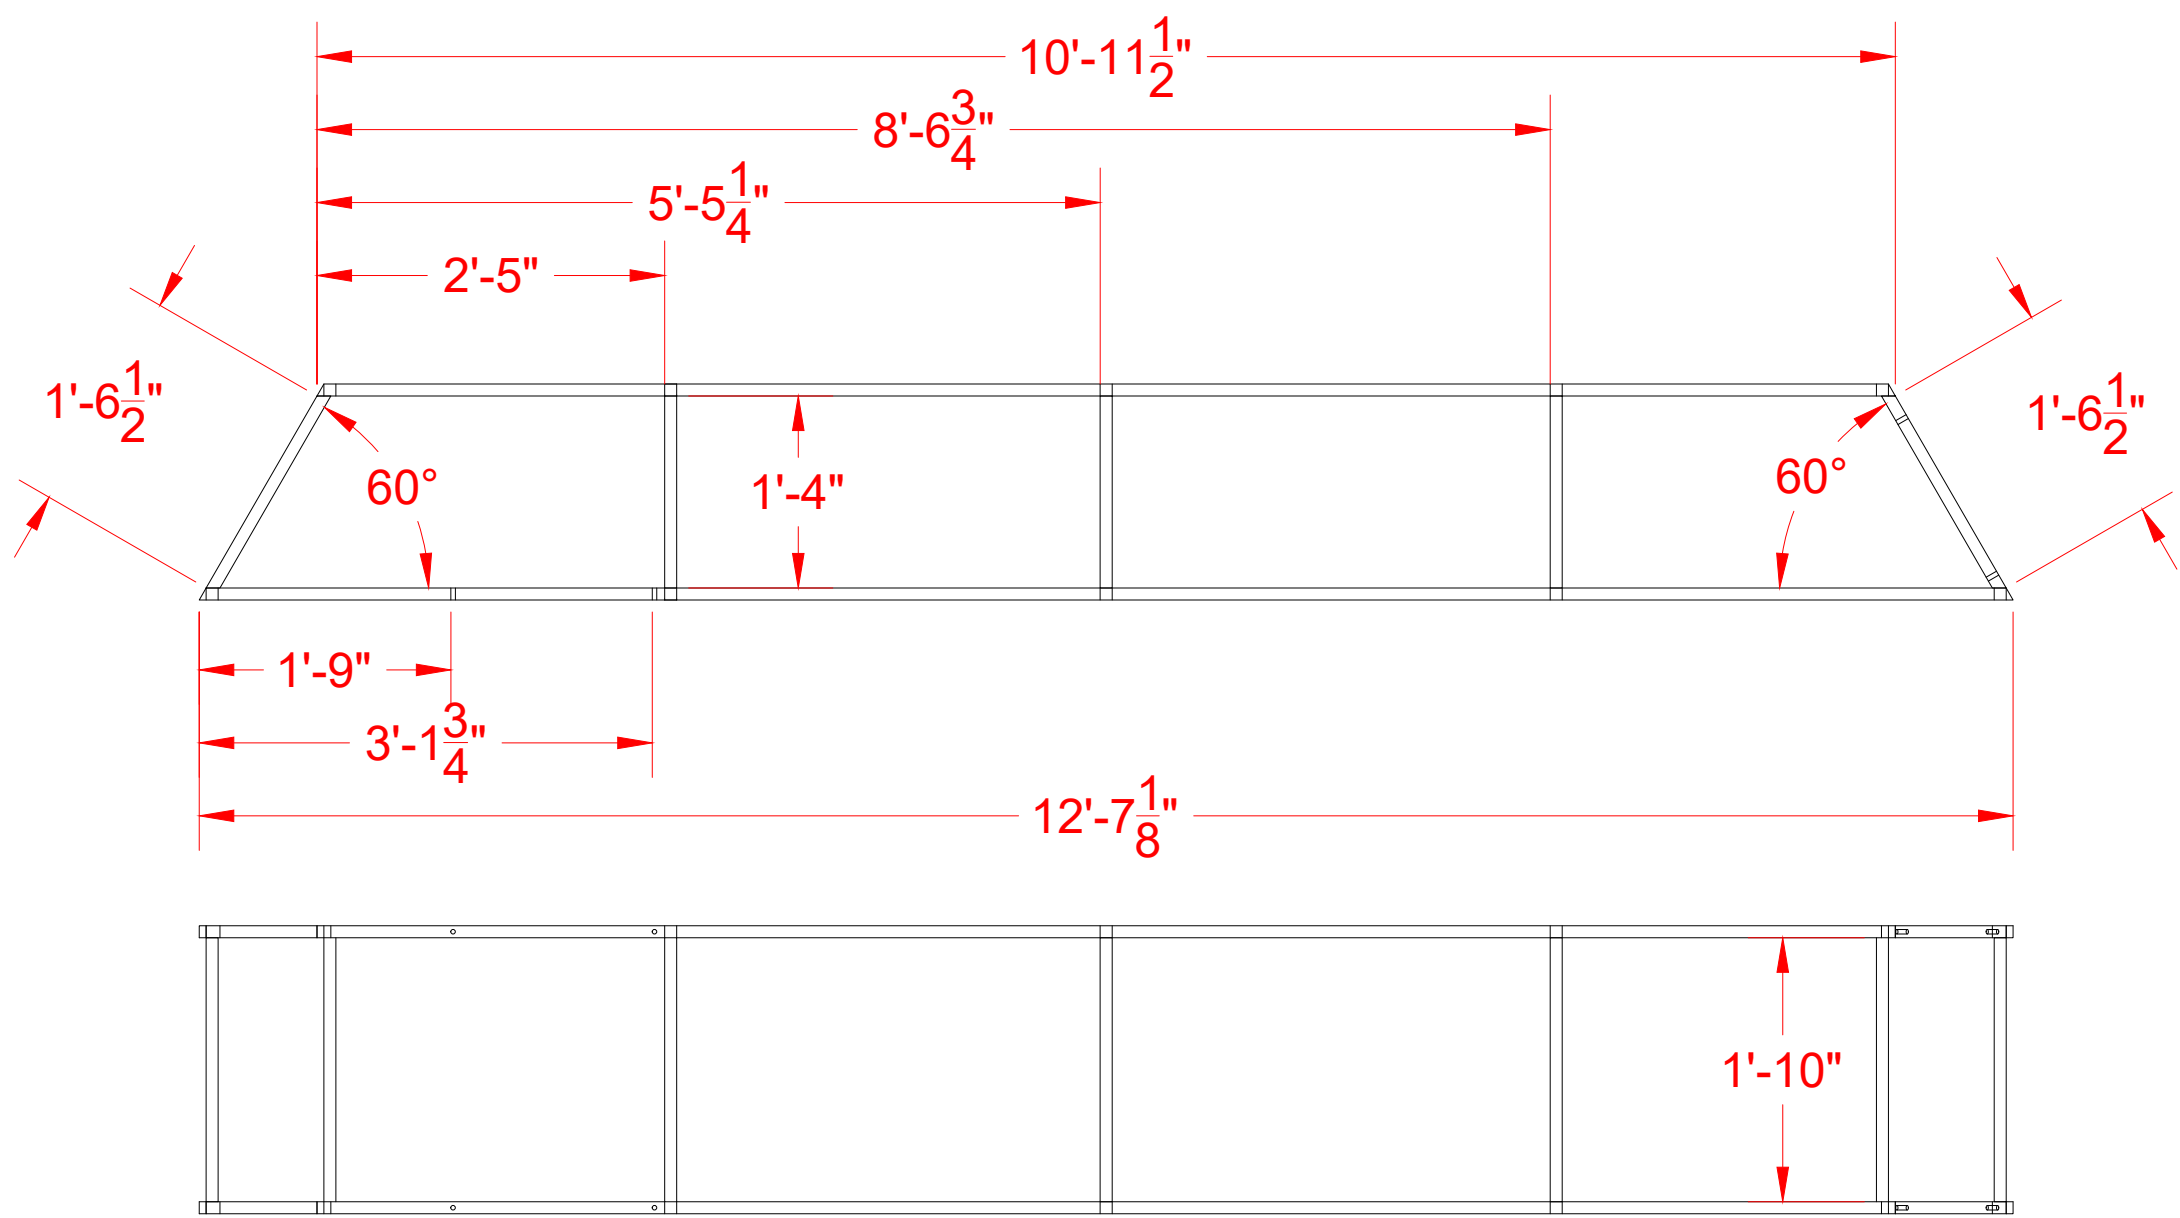

01 SECTION E
104 SCALE: 1"=1'-0"

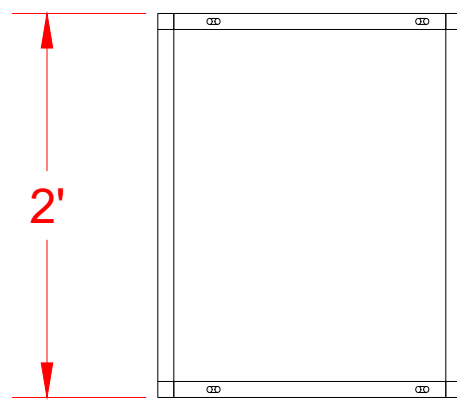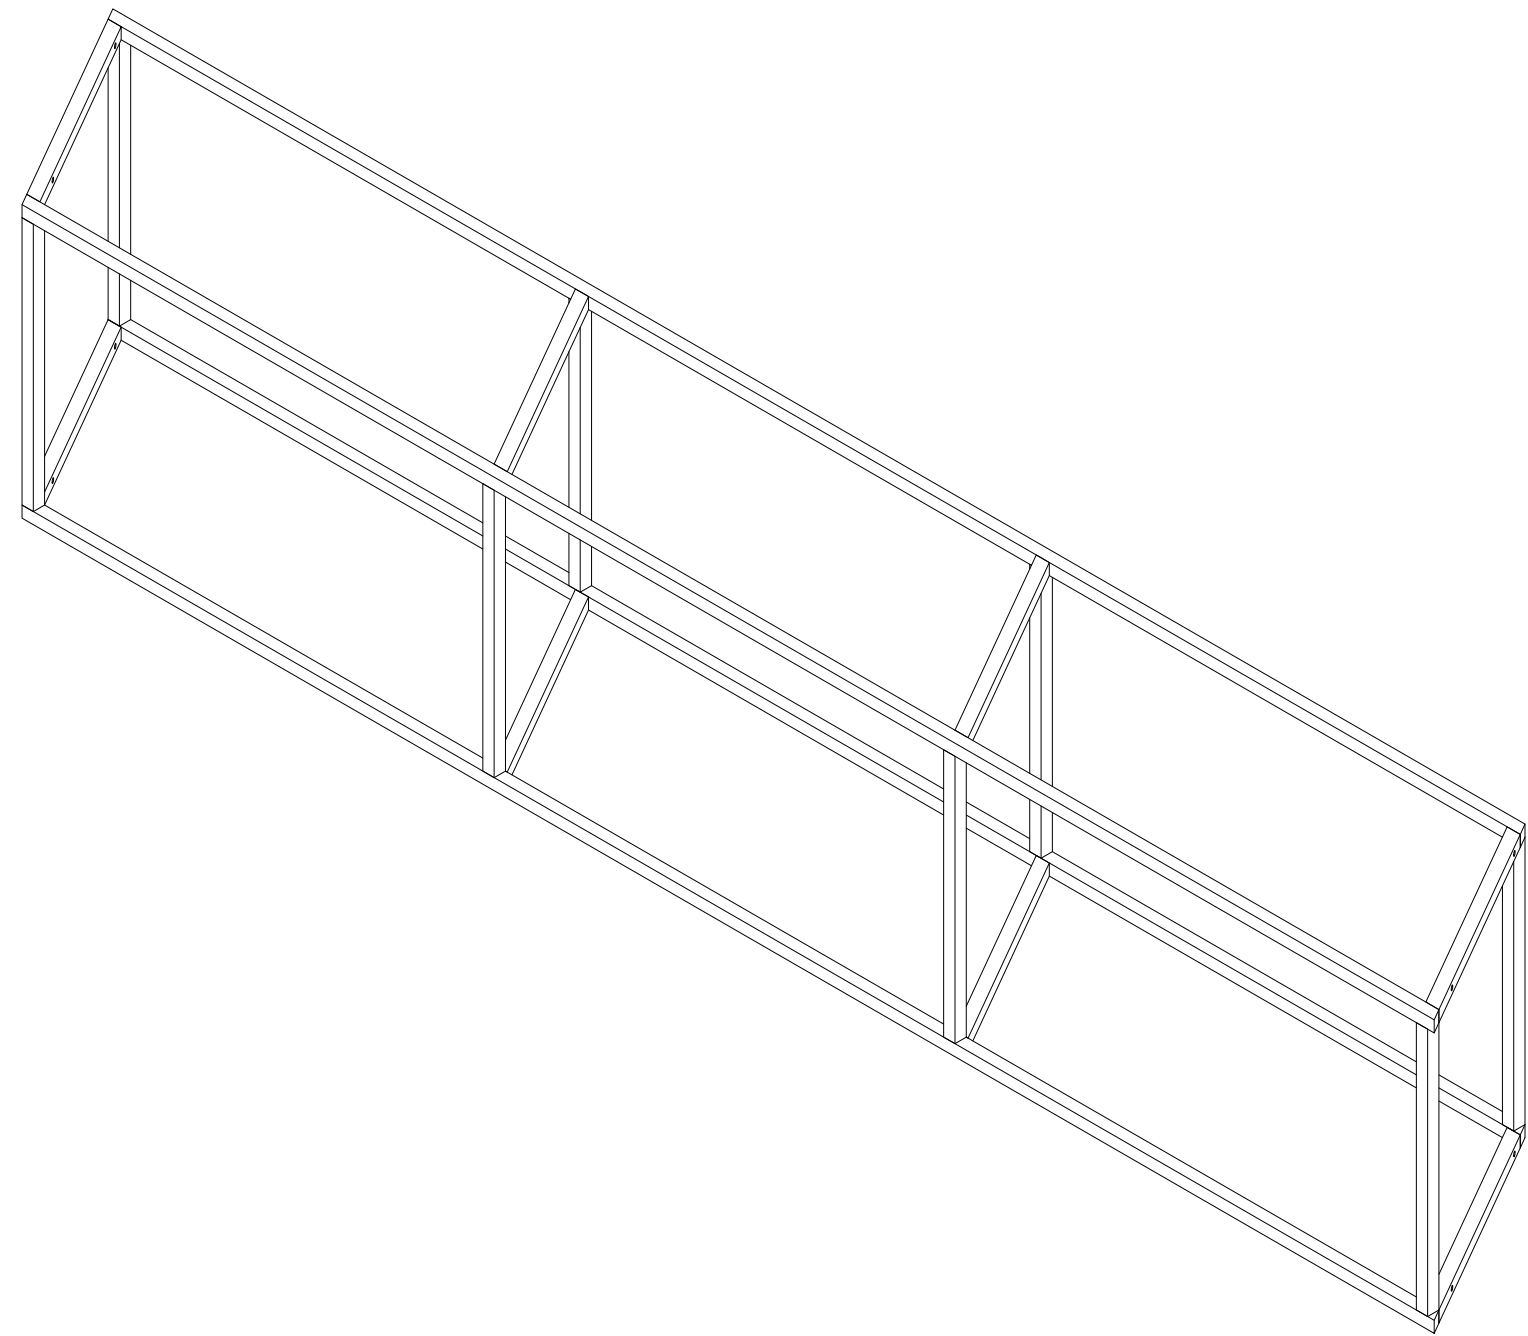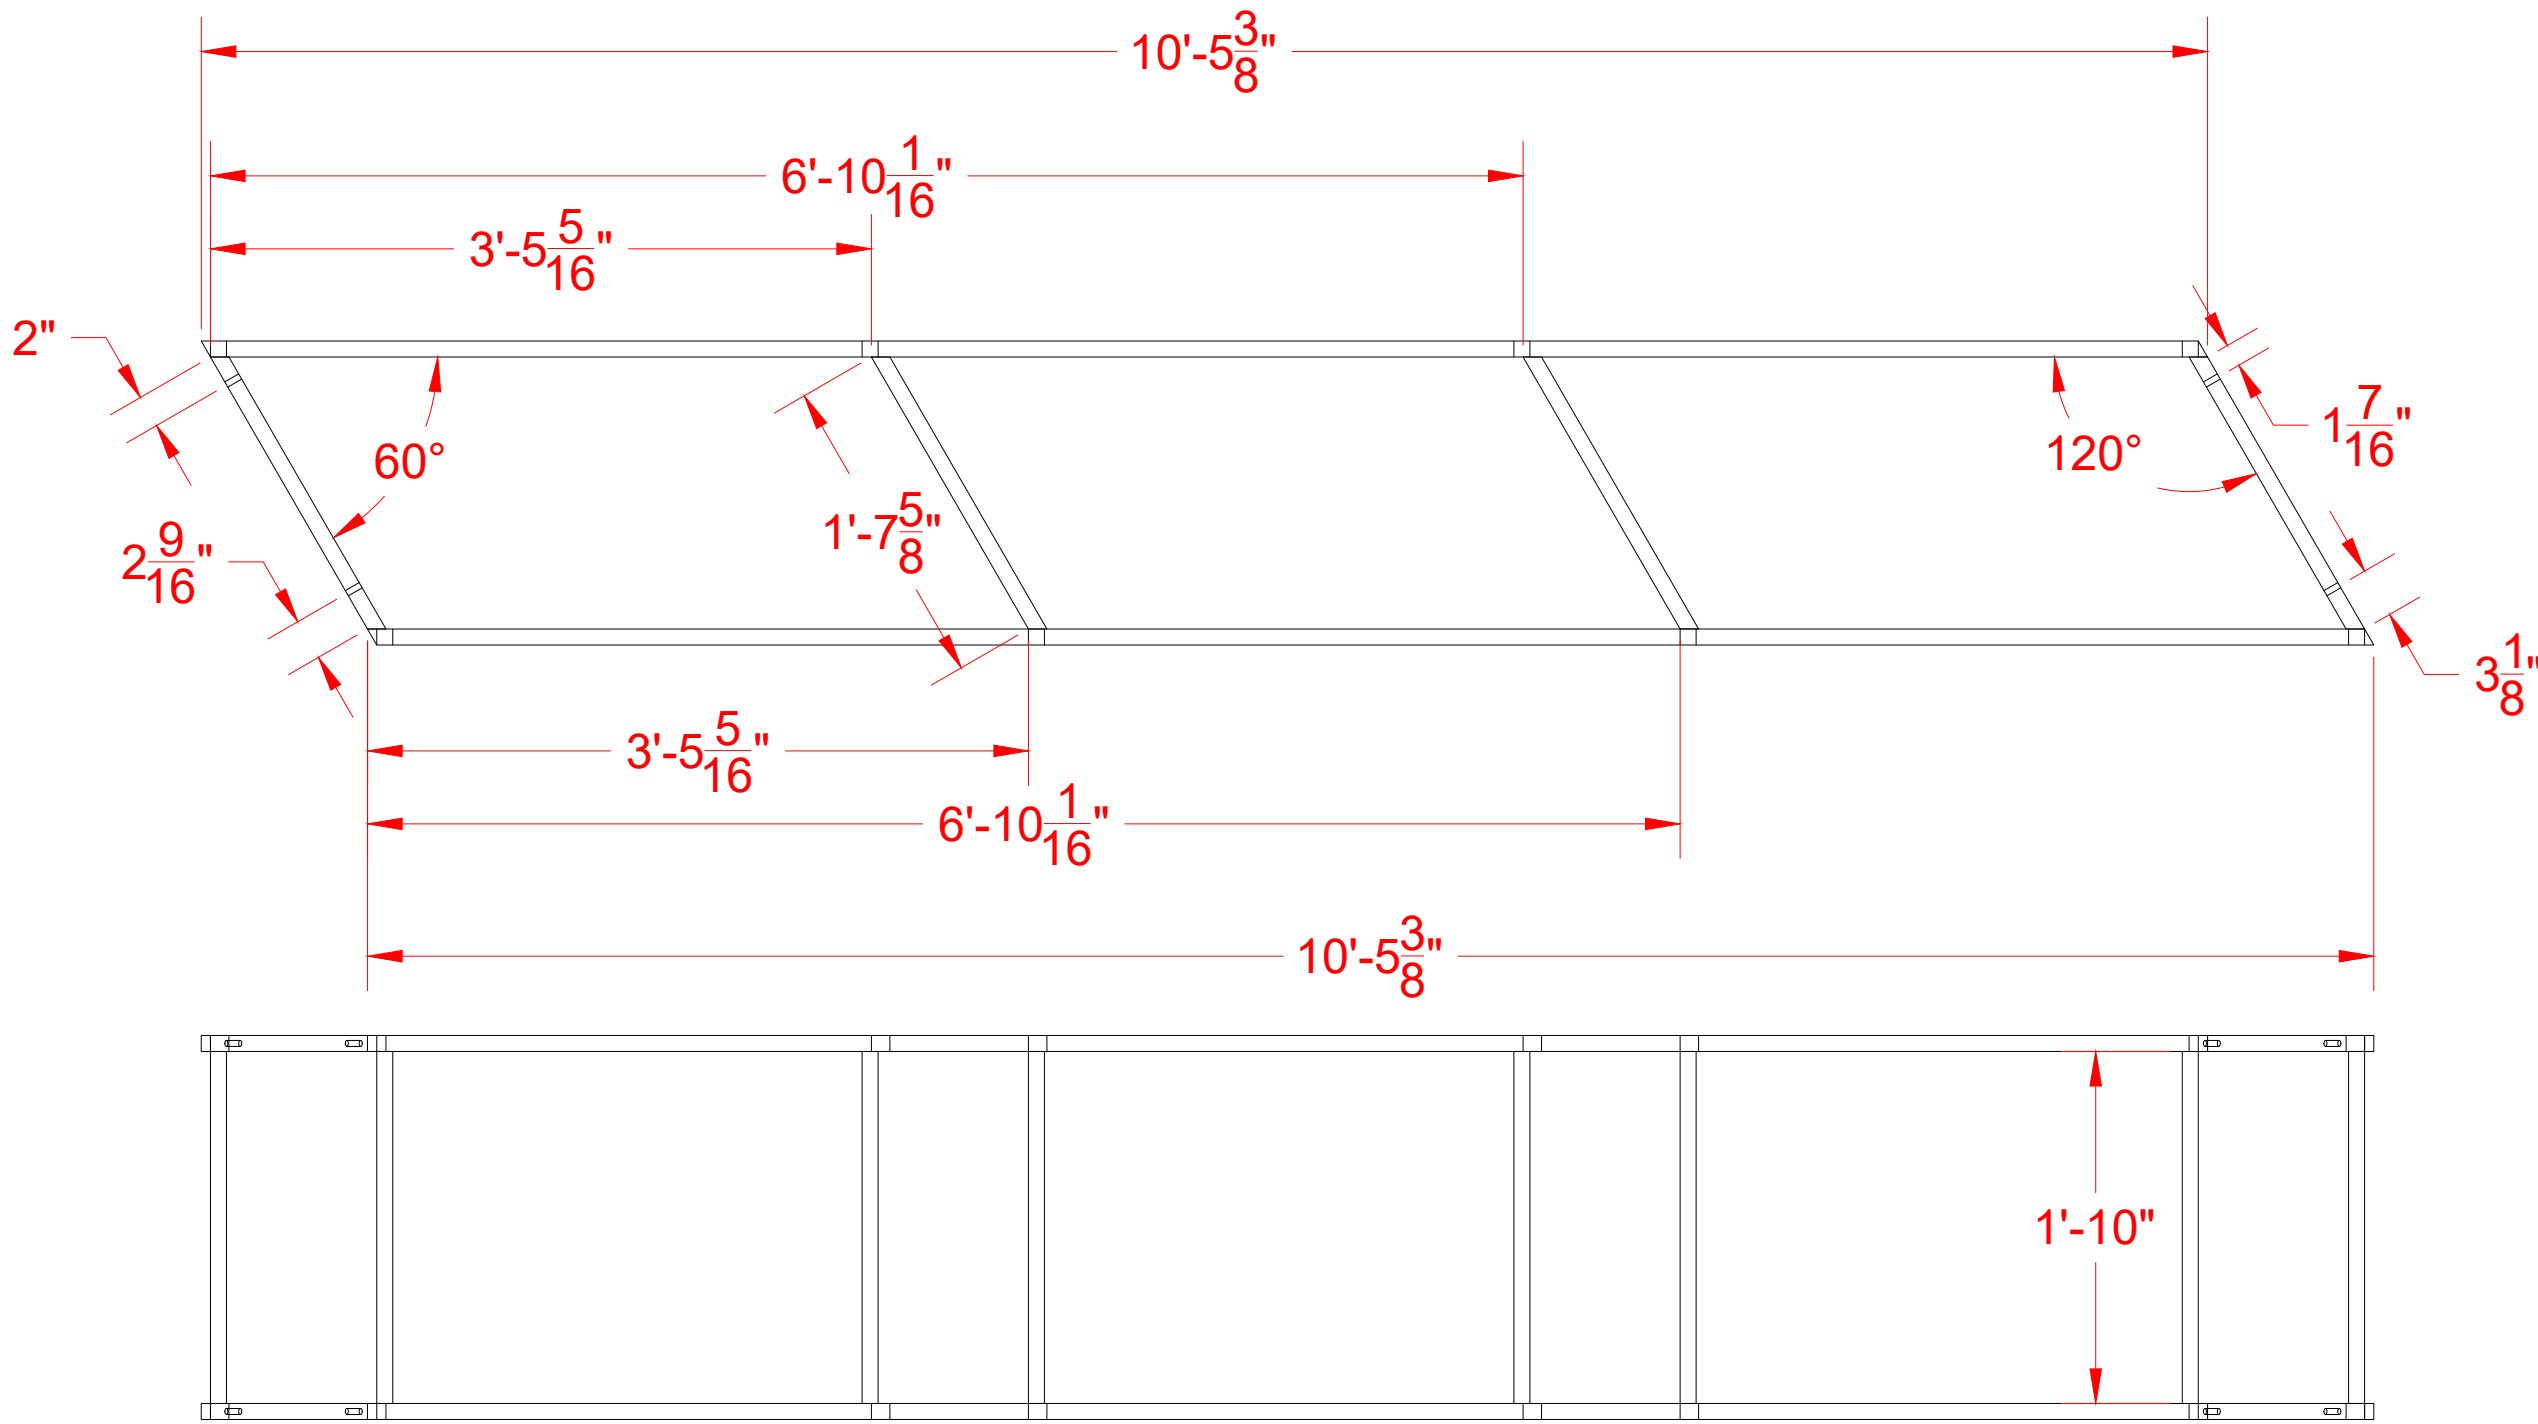

02 SECTION F
104 SCALE: 1"=1'-0"

NOTES: